


NOTE: FIXING ANGLES CAN BE FACING OUT DEPENDING ON STRUCTURE DEPTH

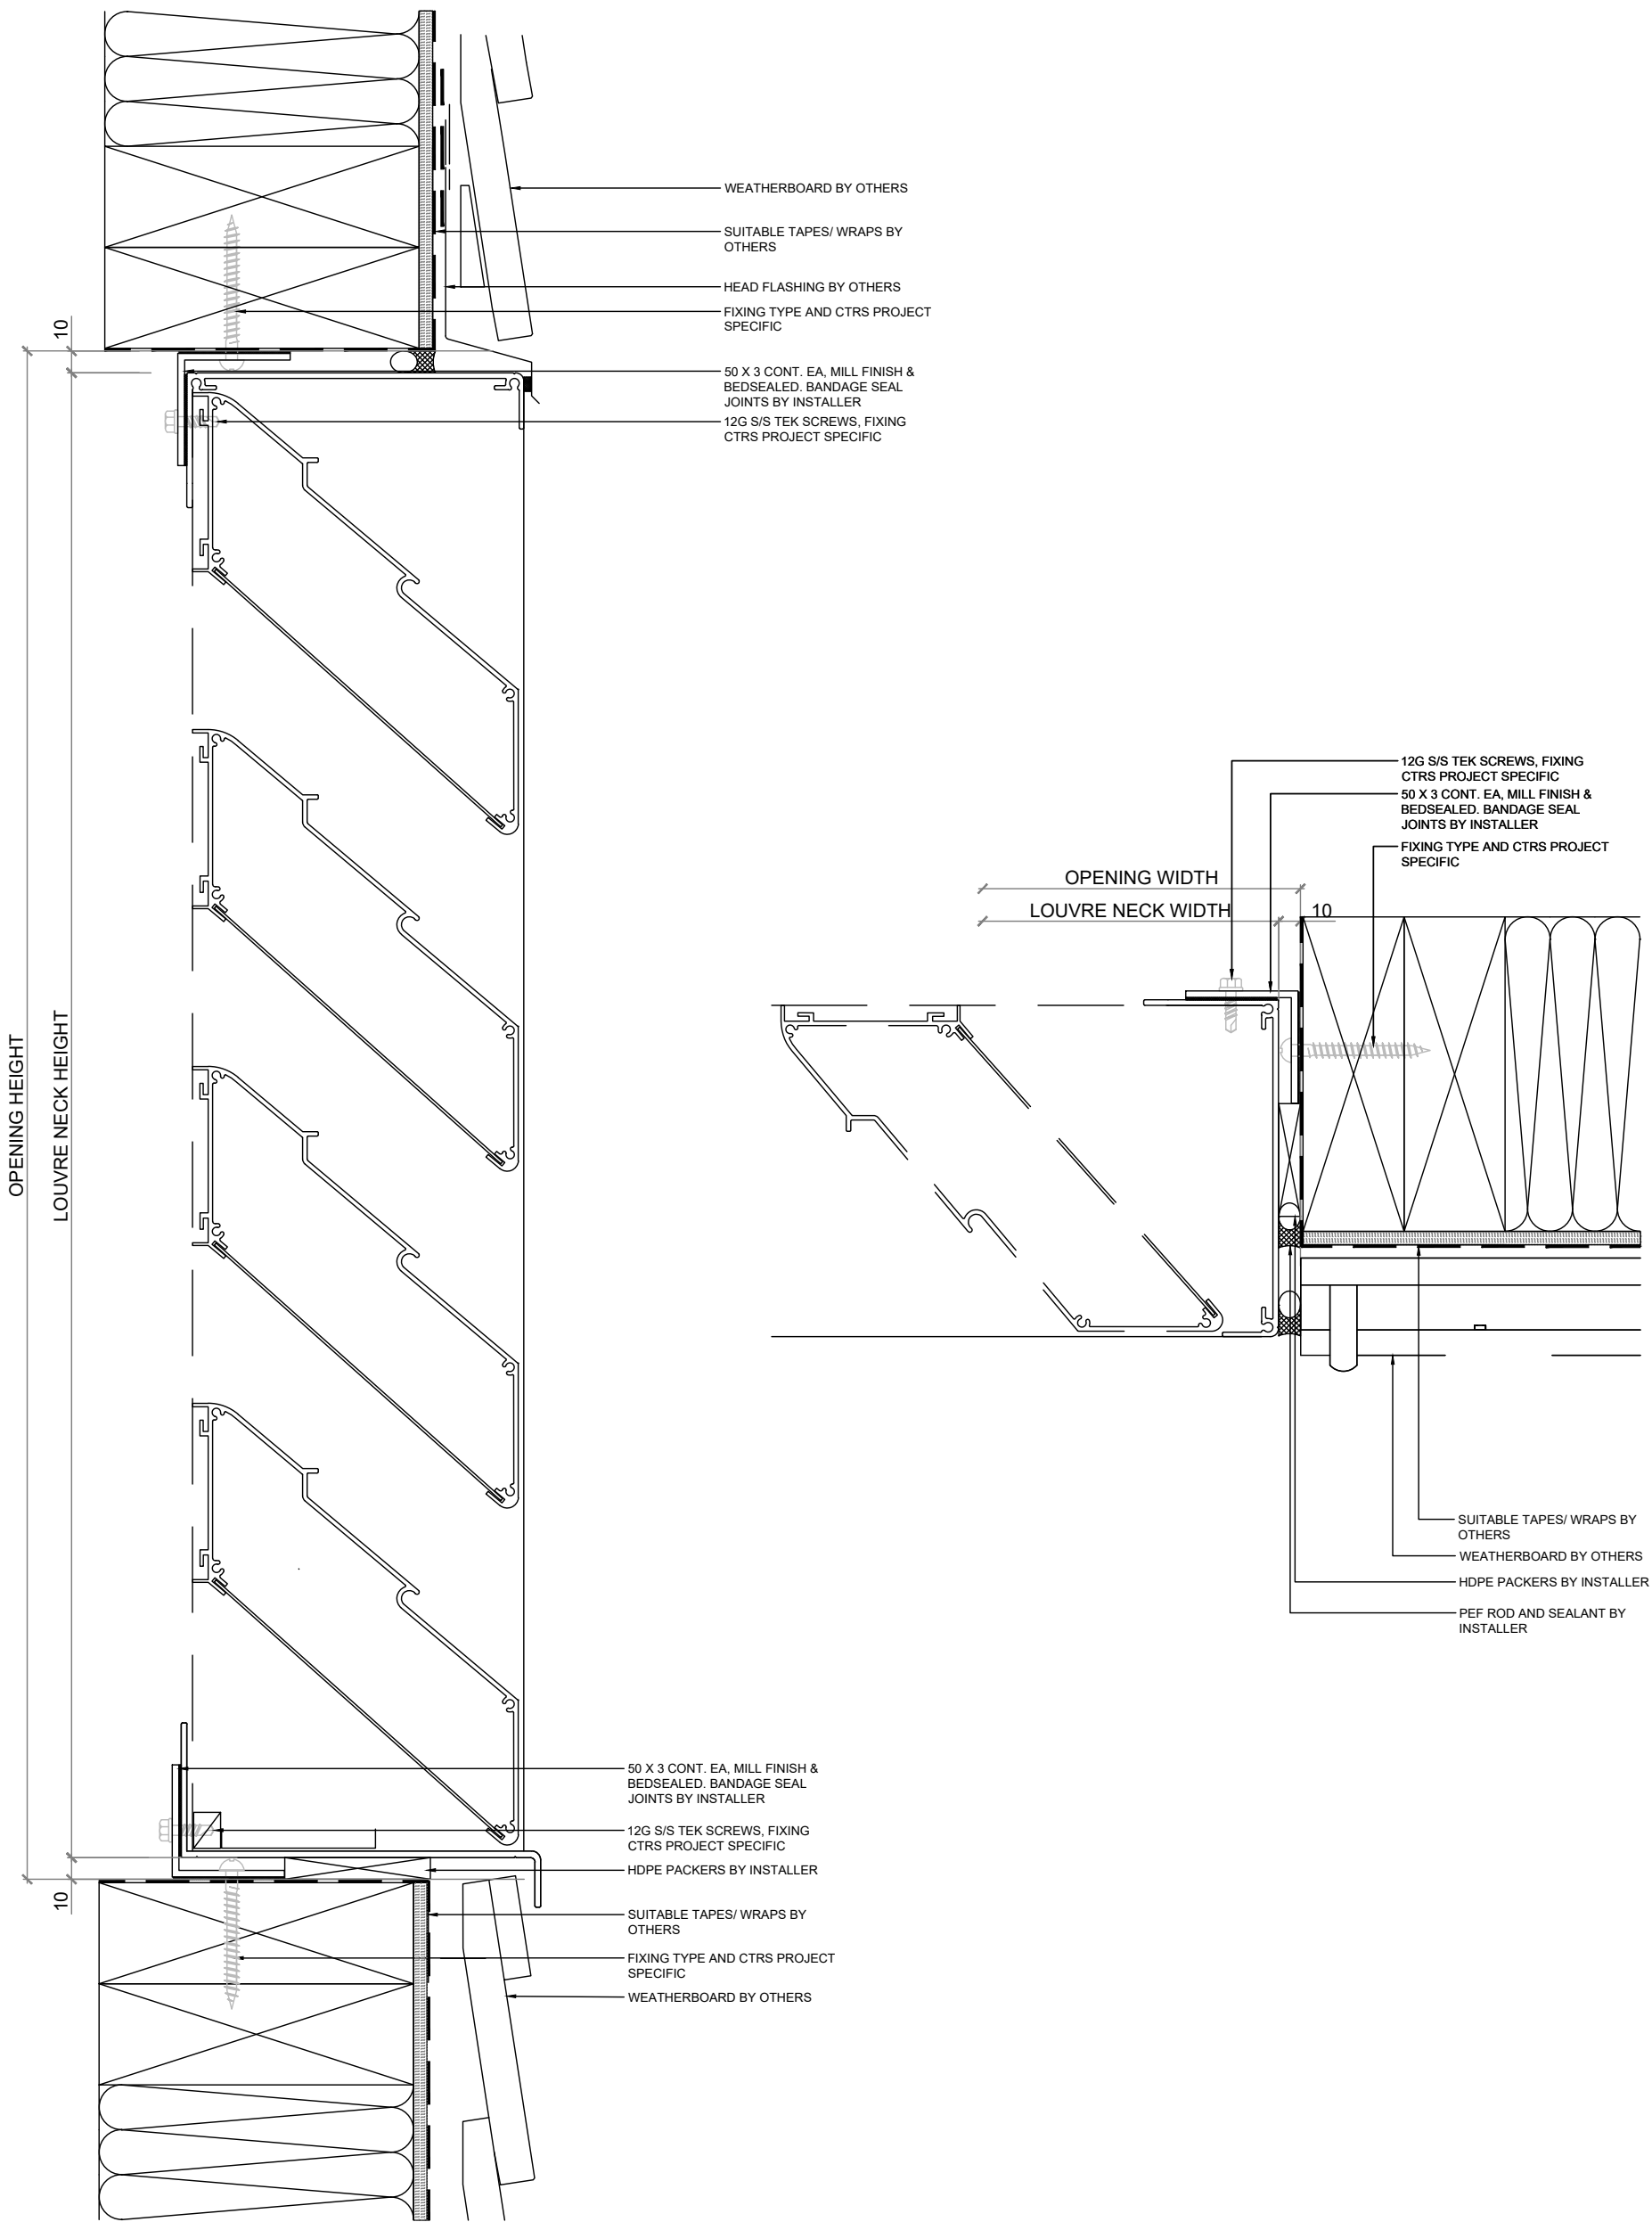

ACOUSTIC LOUVRE

AL-150W

INSTALLATION DETAILS
WEATHERBOARD



E: sales@ventuer.co
W: ventuer.co

VENTÜER
Ventilation, Acoustic & Smoke Louvres

© 2019 All rights reserved

SCALE: 1:3 @ A3 - 1:15 @ A4

DWG NO. AL-150W-A.07

DATE: 15/01/2025

REV
1