



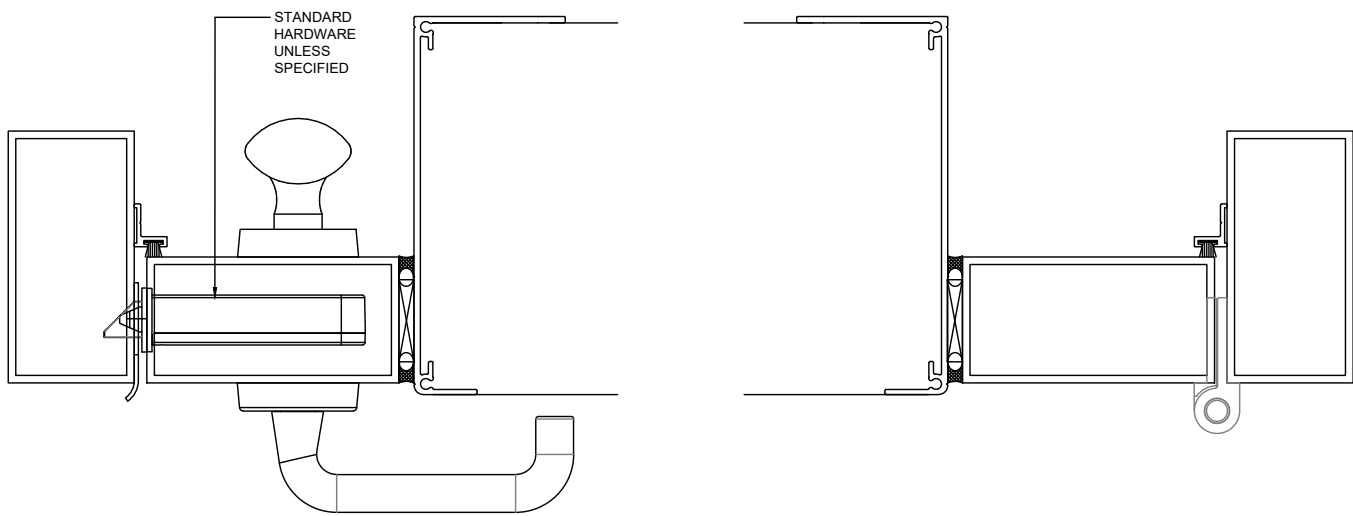

ACOUSTIC LOUVRE

AL-150W

INSTALLATION DETAILS  
ALUMINIUM SINGLE DOOR

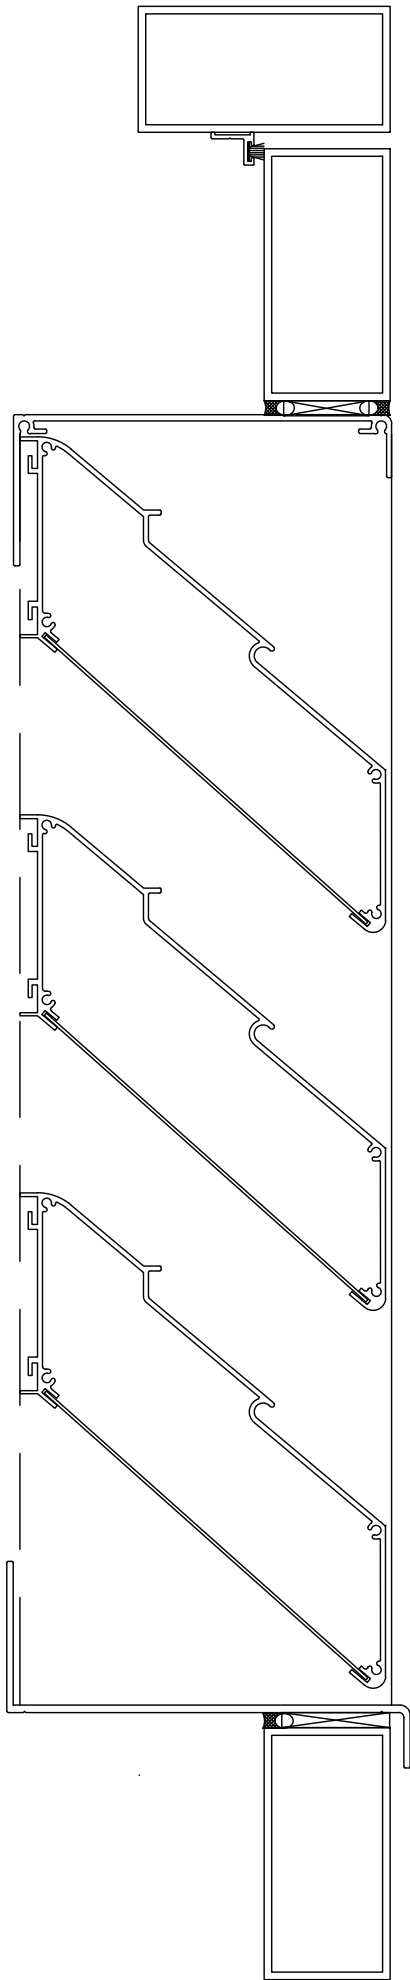

E: sales@ventuer.co  
W: ventuer.co

**VENTÜER**  
Ventilation, Acoustic & Smoke Louvres

© 2019 All rights reserved

SCALE: 1:3 @ A3 - 1:15 @ A4

DWG NO. AL-150W-A.09

DATE: 15/01/2025

REV  
1