



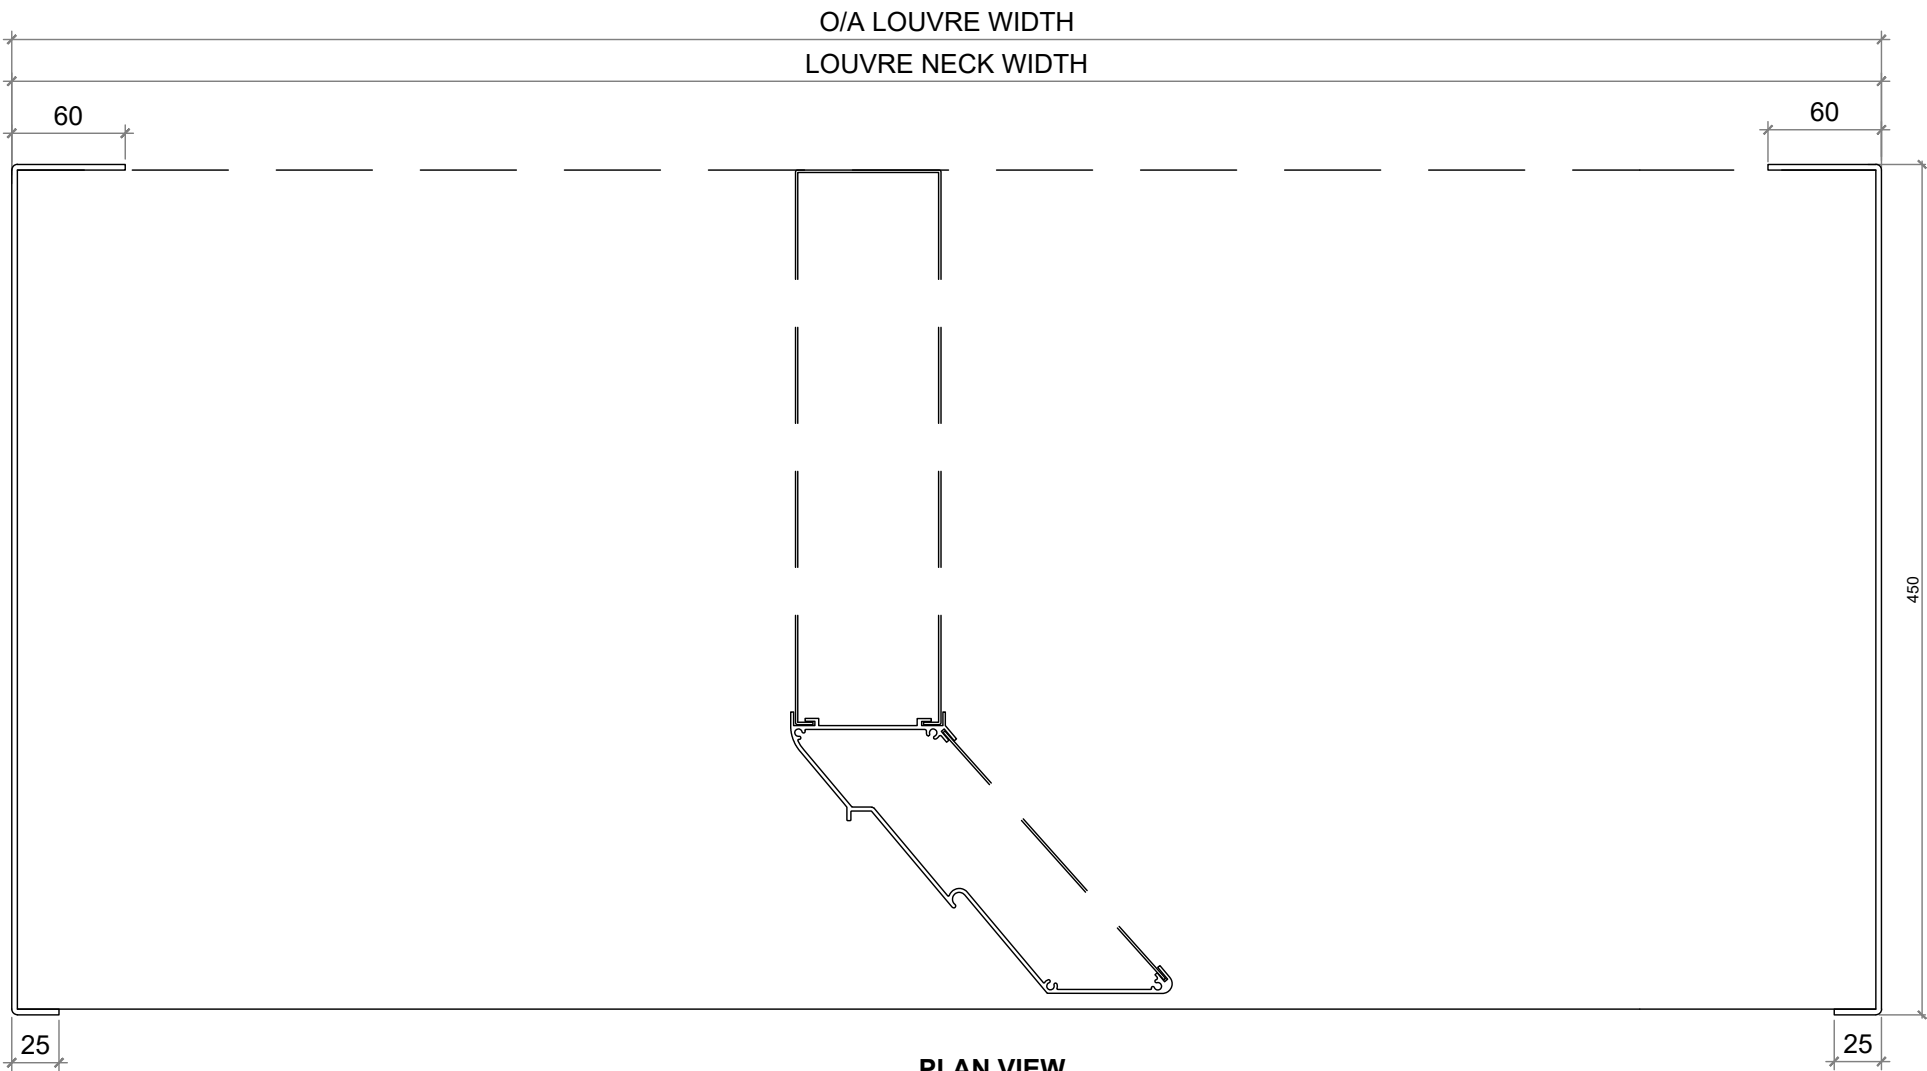

PLAN VIEW

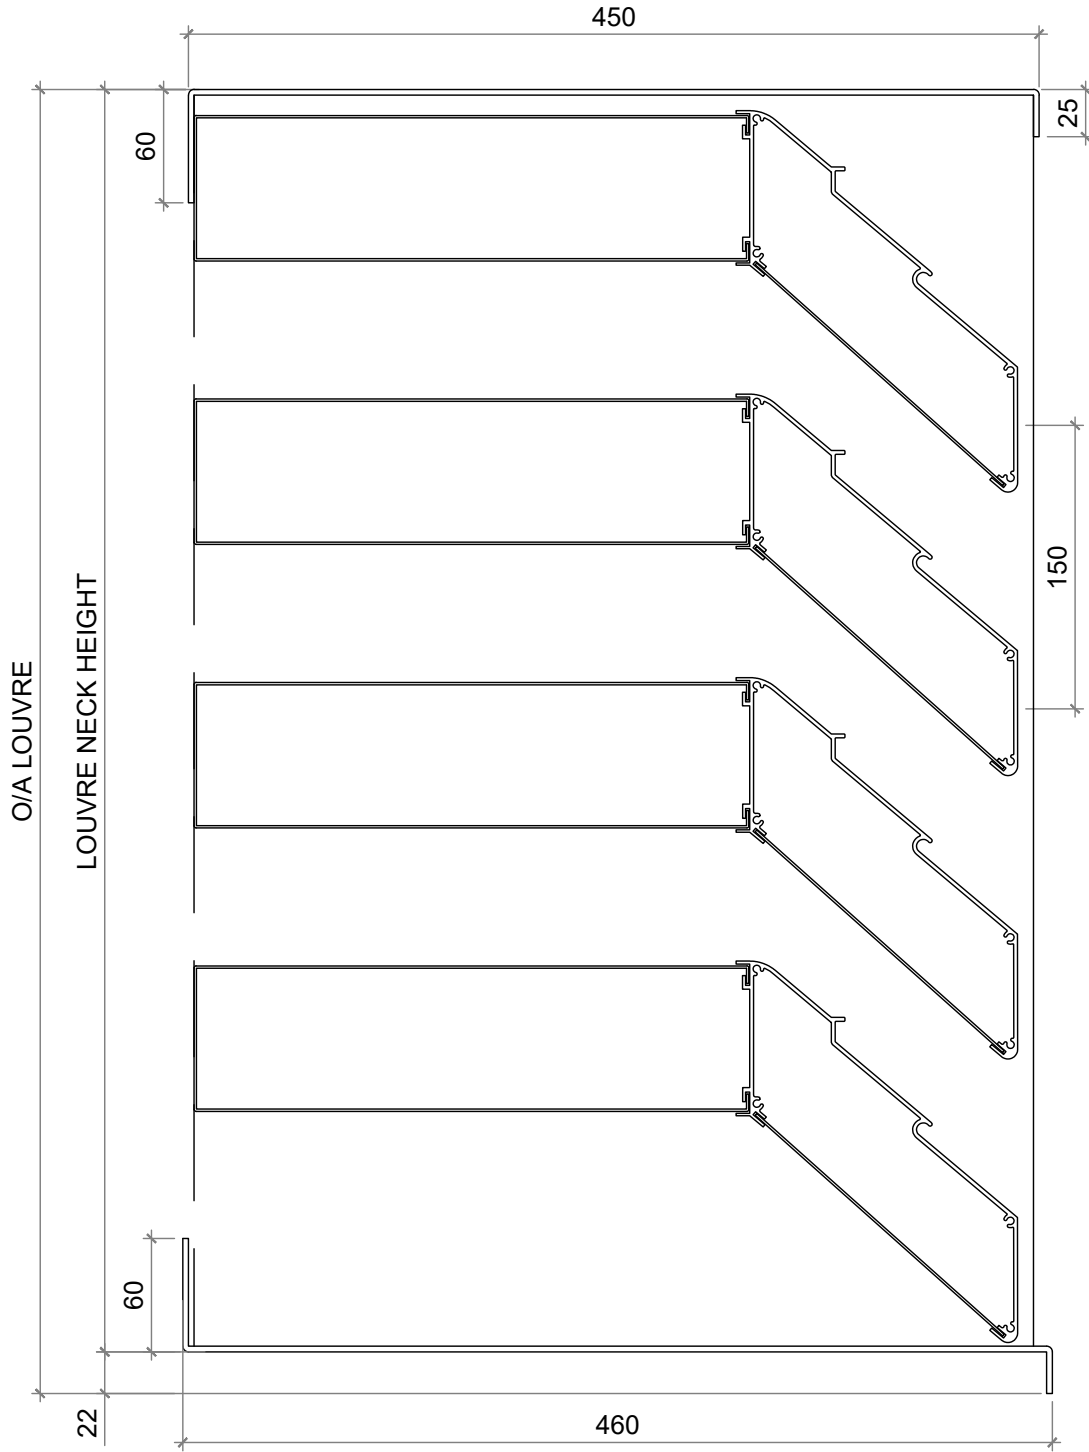

SECTION VIEW

NOTE: REFER TO SPAN TABLES FOR MORE INFORMATION

ACOUSTIC LOUVRE	 VENTÜER Ventilation, Acoustic & Smoke Louvres E: sales@ventuer.co W: ventuer.co © 2019 All rights reserved	SCALE: 1:4 @A3 - 1:2 @A4	
AL-450W		DWG NO. AL-450W-A.01	
PROFILE DETAILS		DATE: 15/01/2025	REV 1