



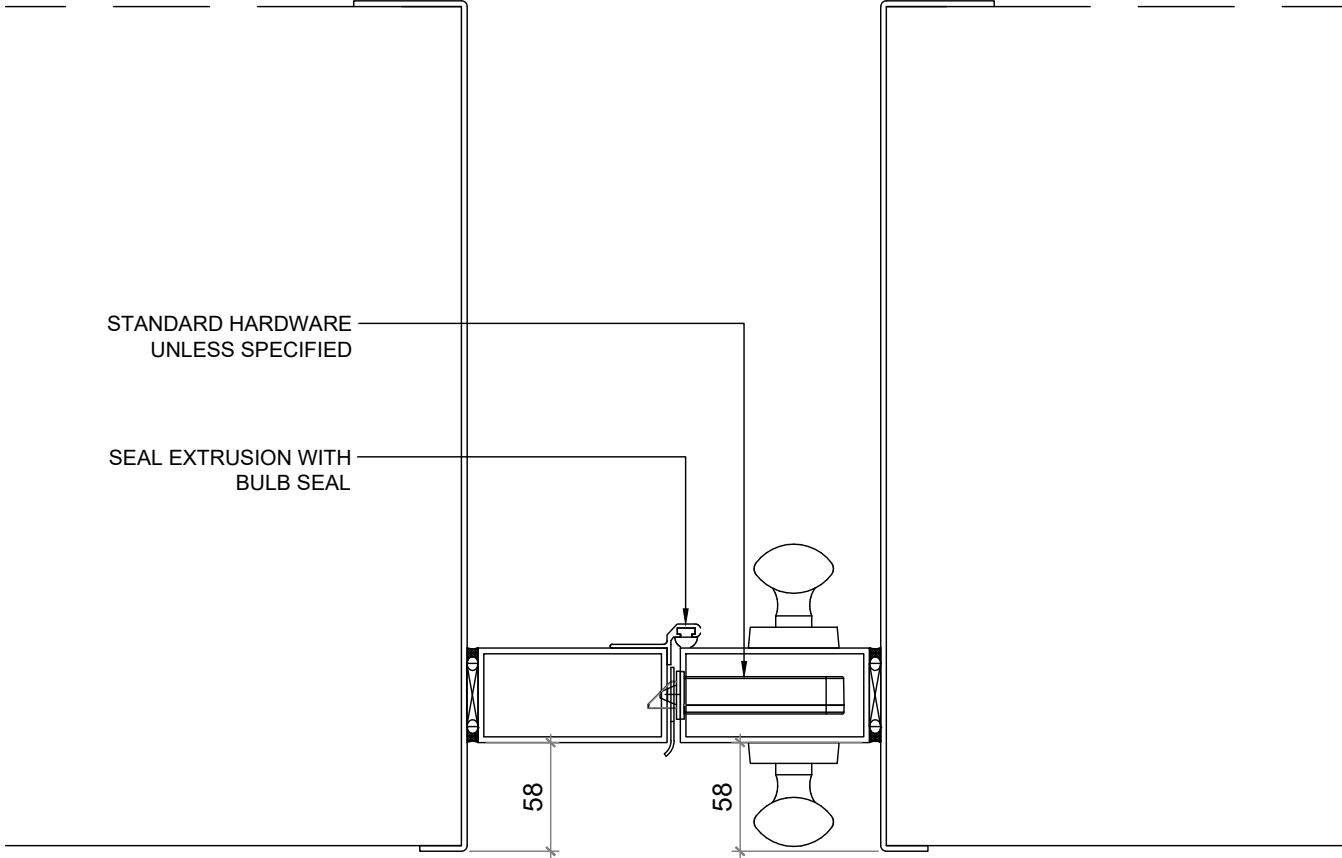

ACOUSTIC LOUVRE
AL-450W
INSTALLATION DETAILS ALUMINIUM DOUBLE DOOR

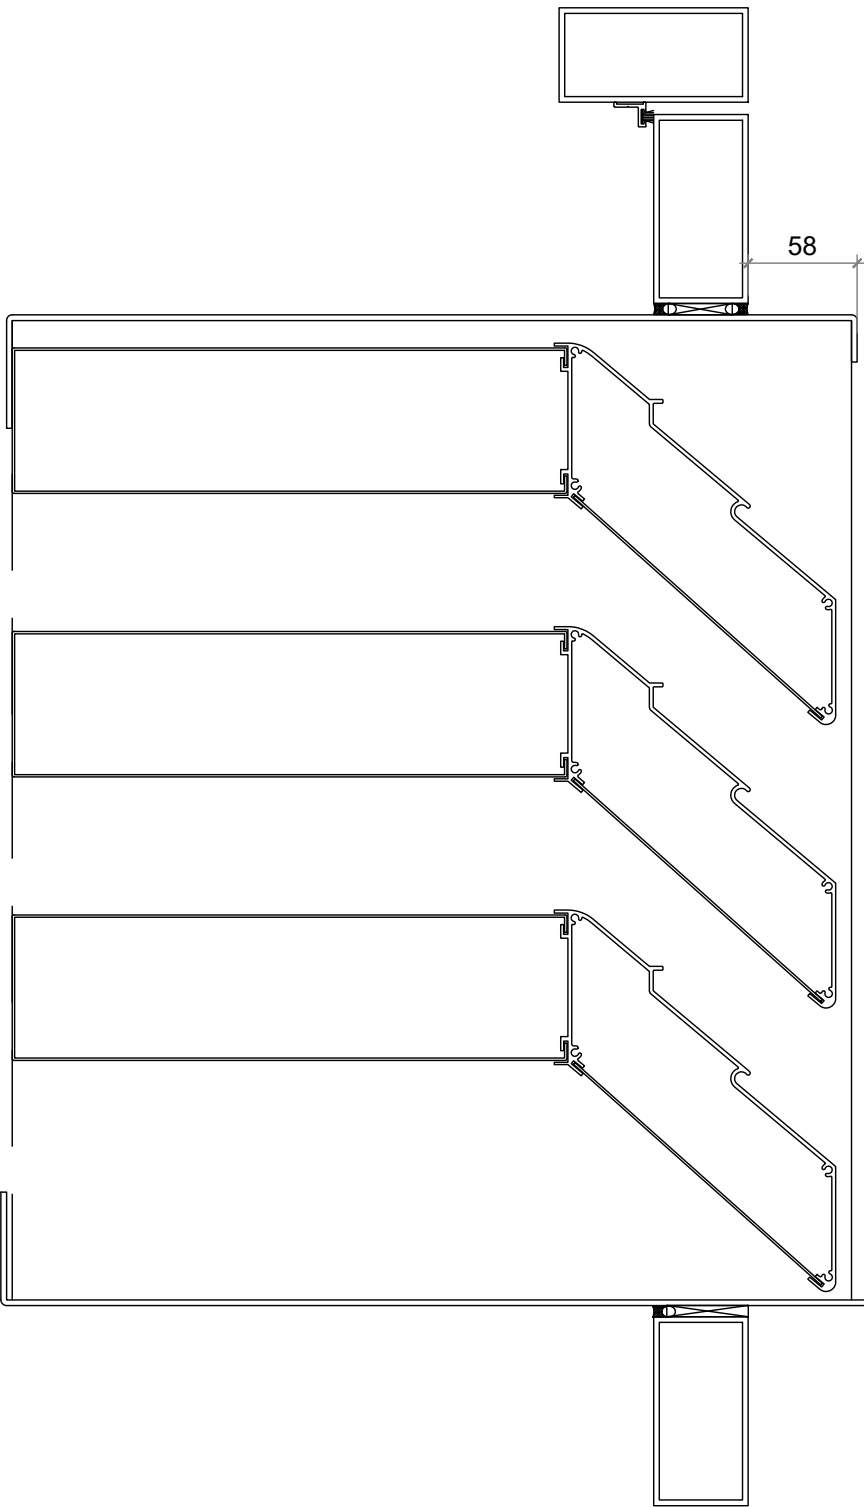

VENTÜER

Ventilation, Acoustic & Smoke Louvres

E: sales@ventuer.co
W: ventuer.co

© 2019 All rights reserved

SCALE: 1:4 @A3 - 1:2 @A4	
DWG NO. AL-450W-A.11	
DATE: 15/01/2025	REV 1