


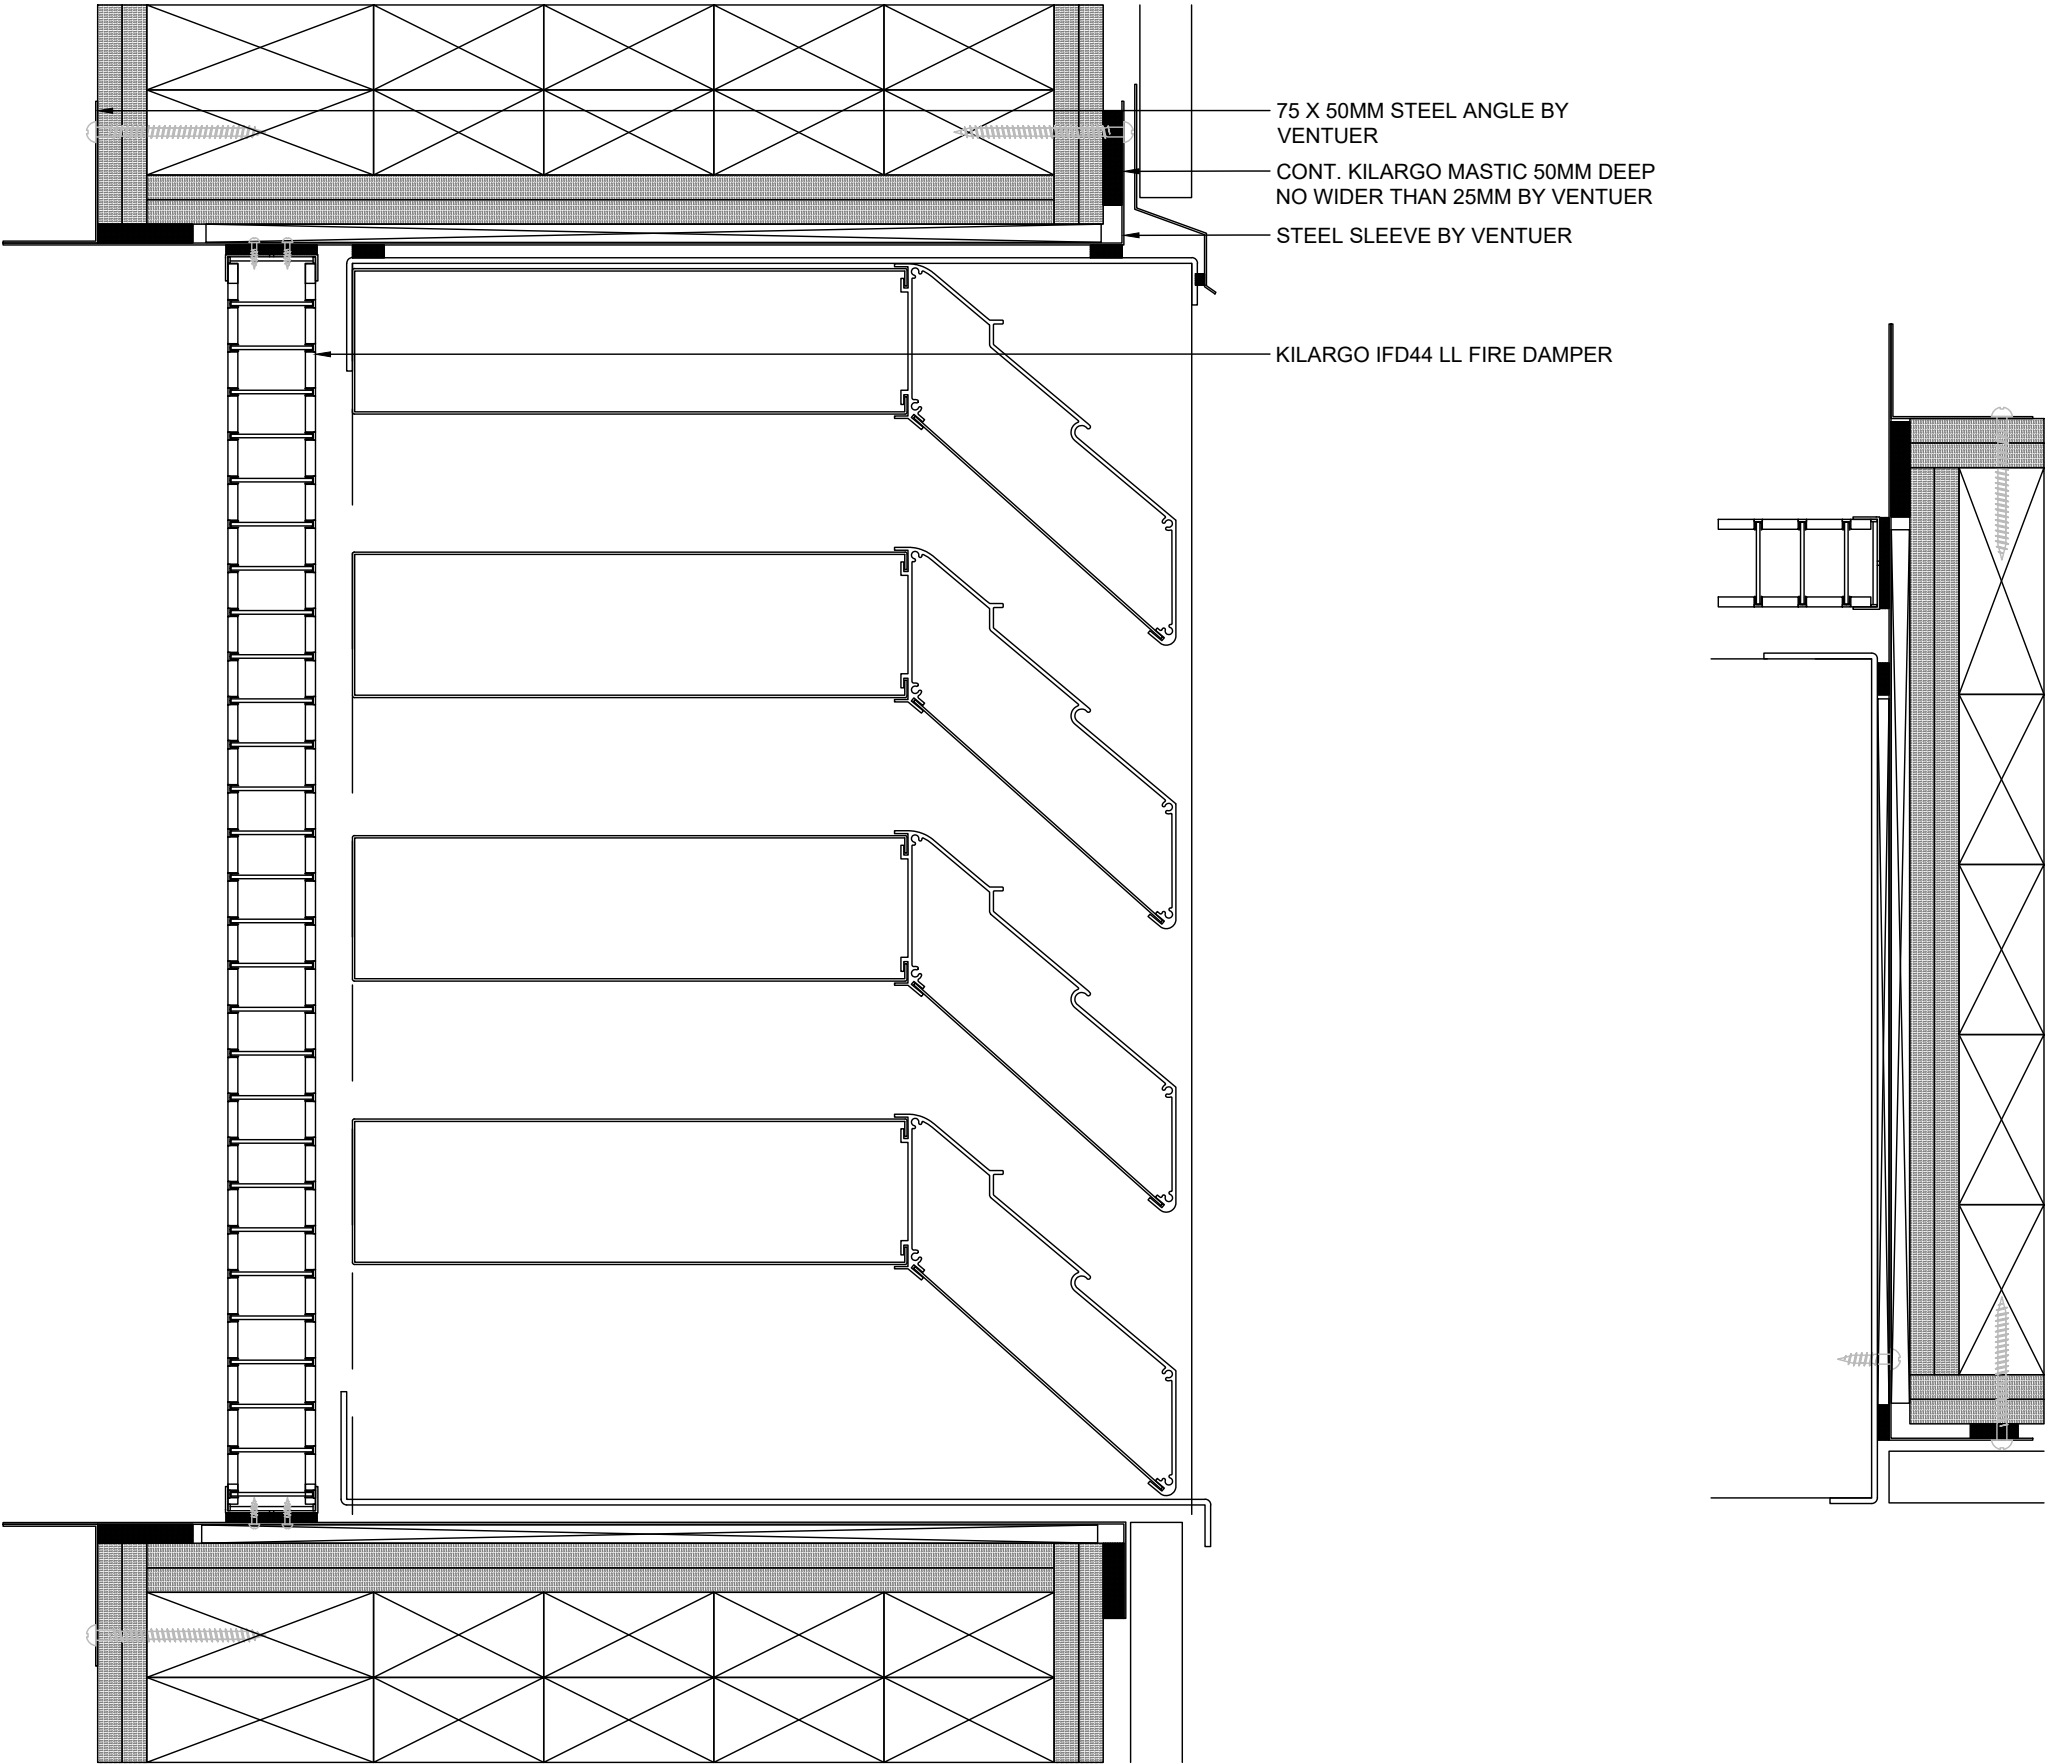

ACOUSTIC LOUVRE

AL-450W

INSTALLATION DETAILS
FIRE DAMPER



VENTÜER

Ventilation, Acoustic & Smoke Louvres

E: sales@ventuer.co
W: ventuer.co

© 2019 All rights reserved

SCALE: 1:4 @A3 - 1:2 @A4

DWG NO. AL-450W-A.13

DATE: 15/01/2025

REV
1