



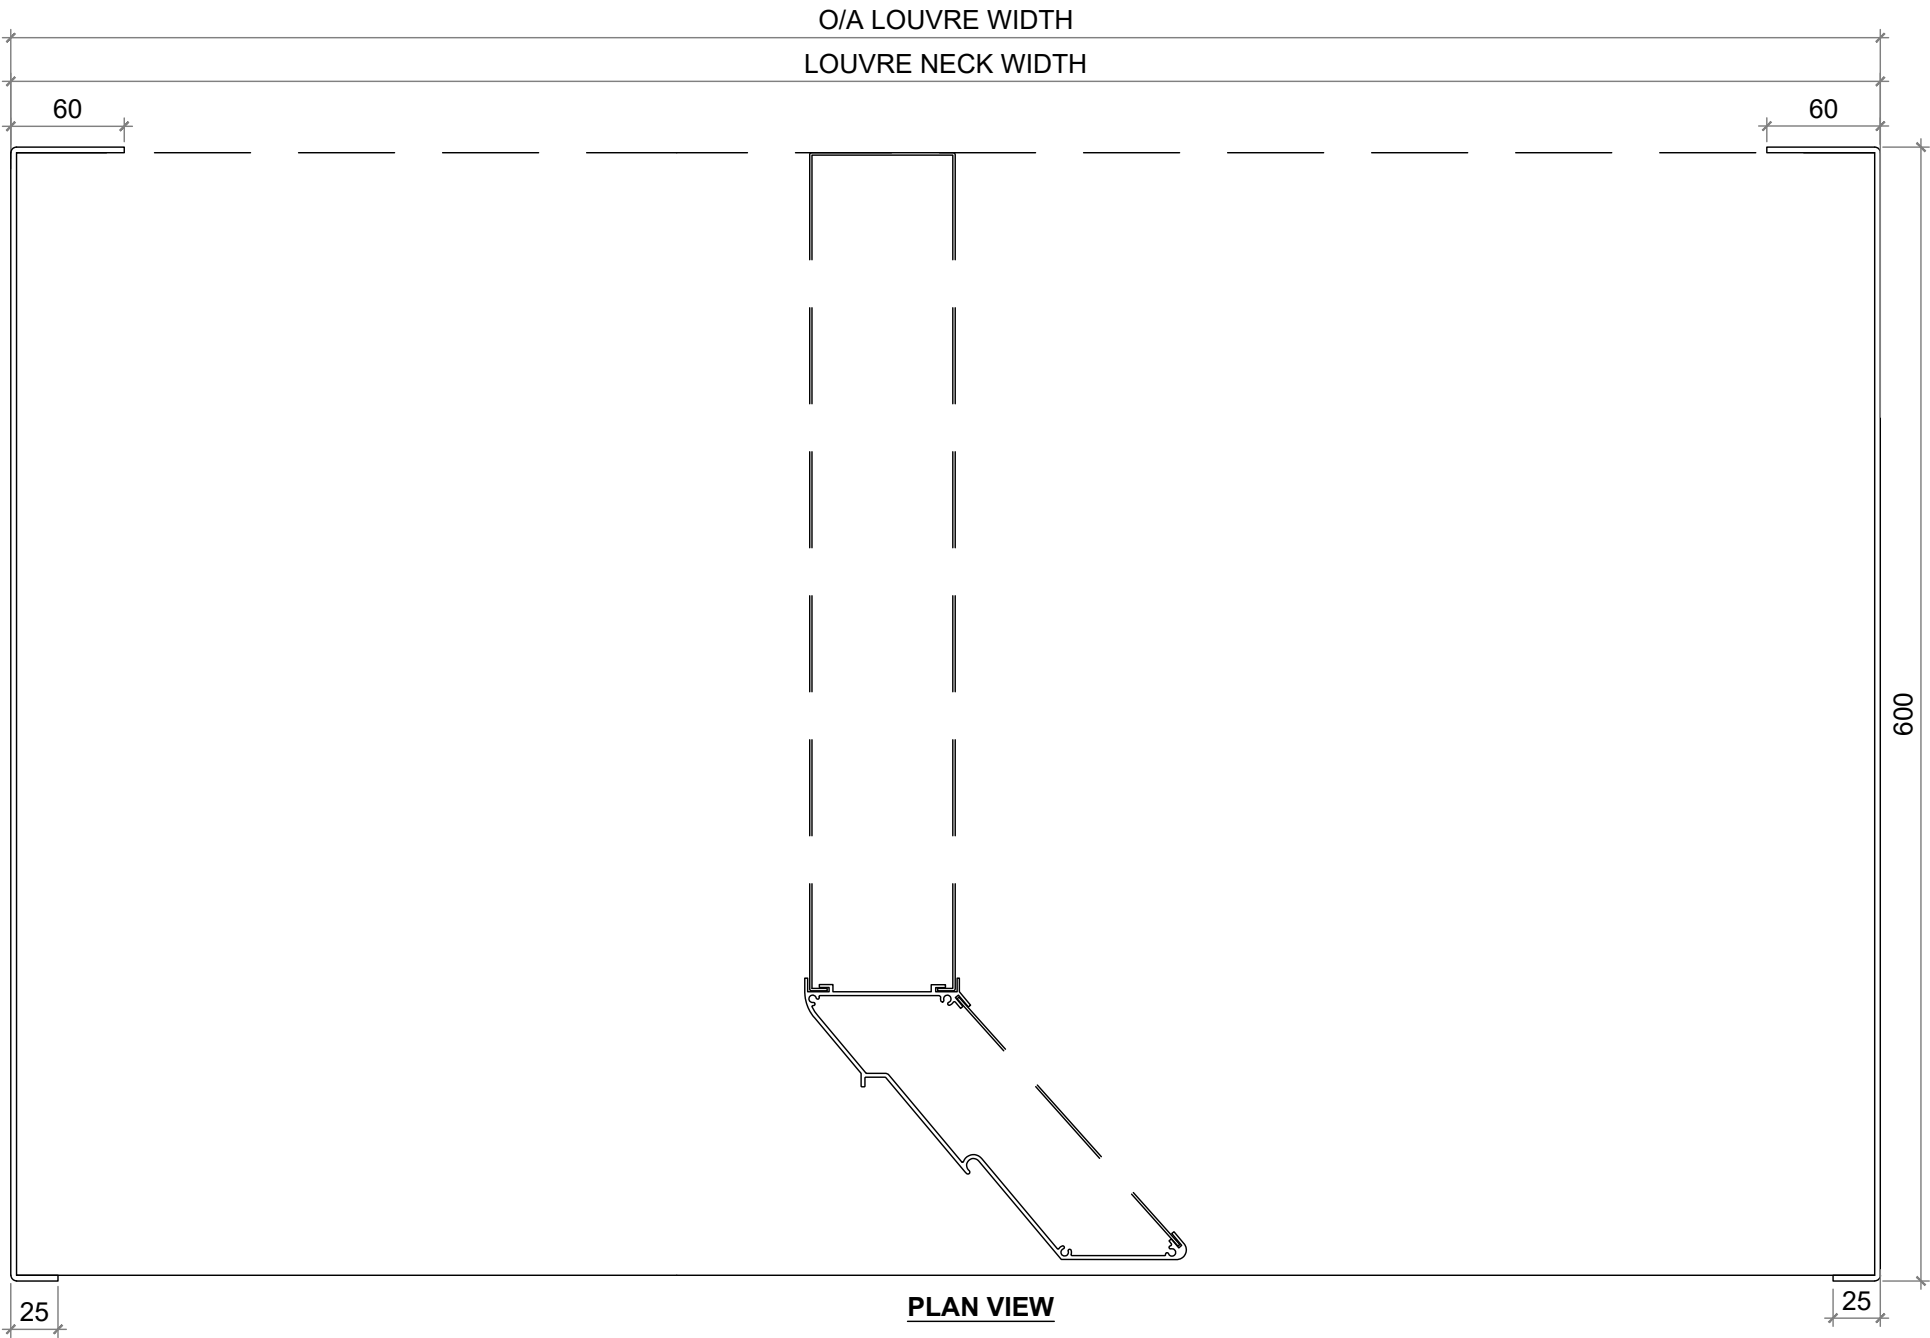

PLAN VIEW

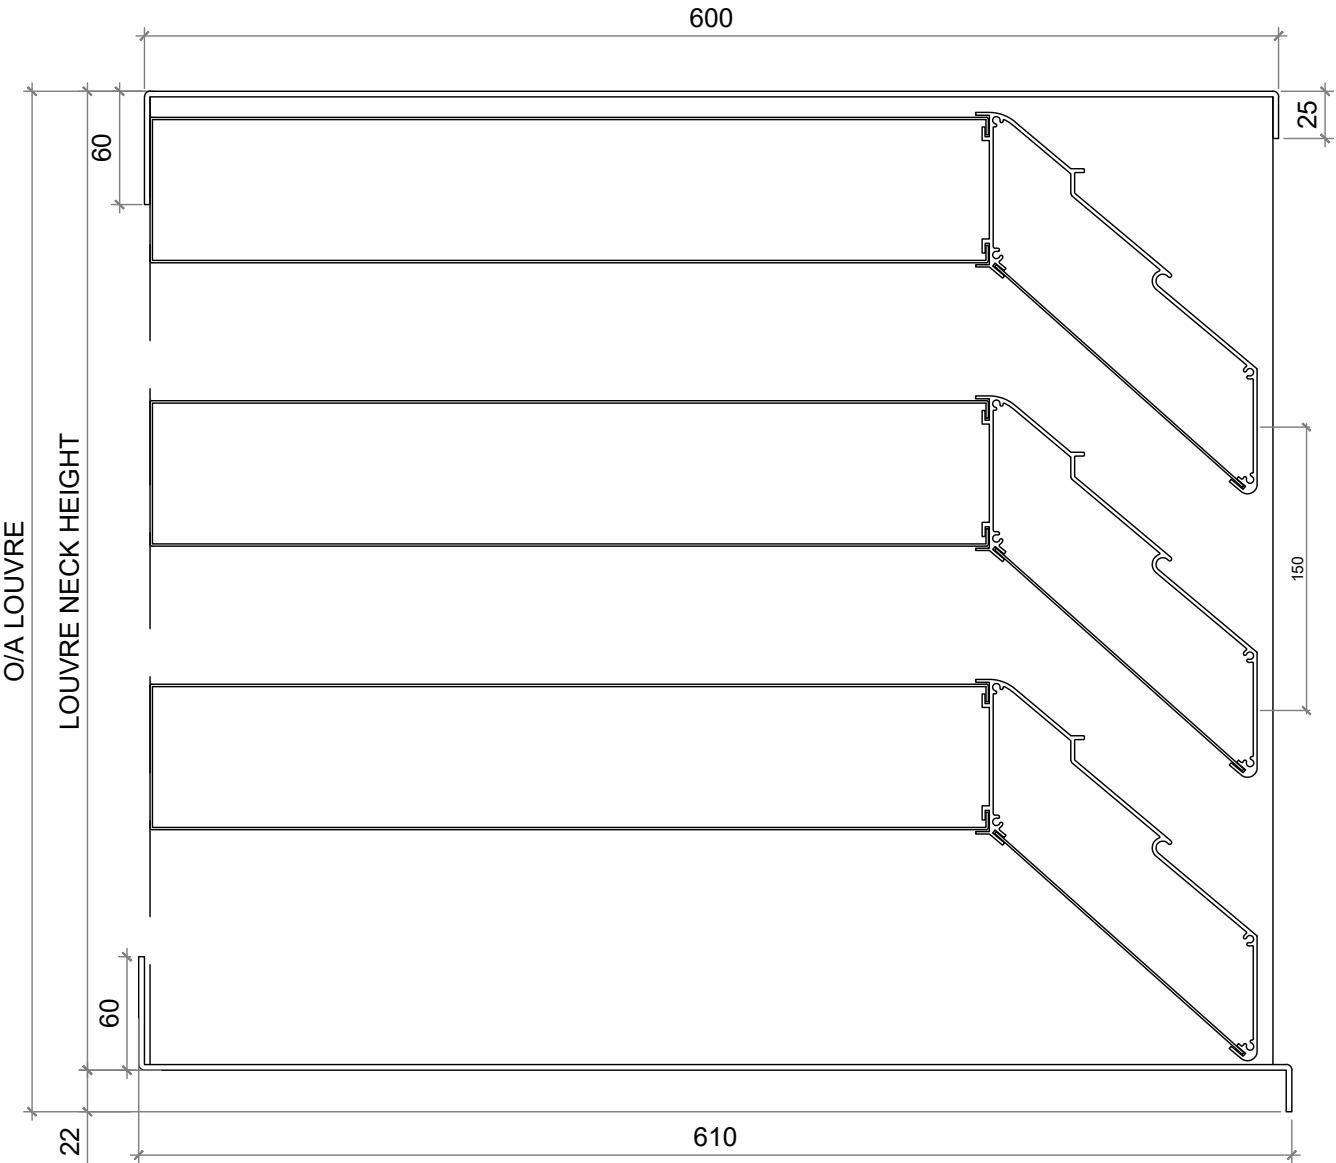

SECTION VIEW

NOTE: REFER TO SPAN TABLES FOR MORE INFORMATION

ACOUSTIC LOUVRE	 VENTÜER Ventilation, Acoustic & Smoke Louvres E: sales@ventuer.co W: ventuer.co © 2019 All rights reserved	SCALE: 1:4 @A3 - 1:2 @A4
AL-600W		DWG NO. AL-600W-A.01
PROFILE DETAILS		DATE: 15/01/2025
		REV 1