

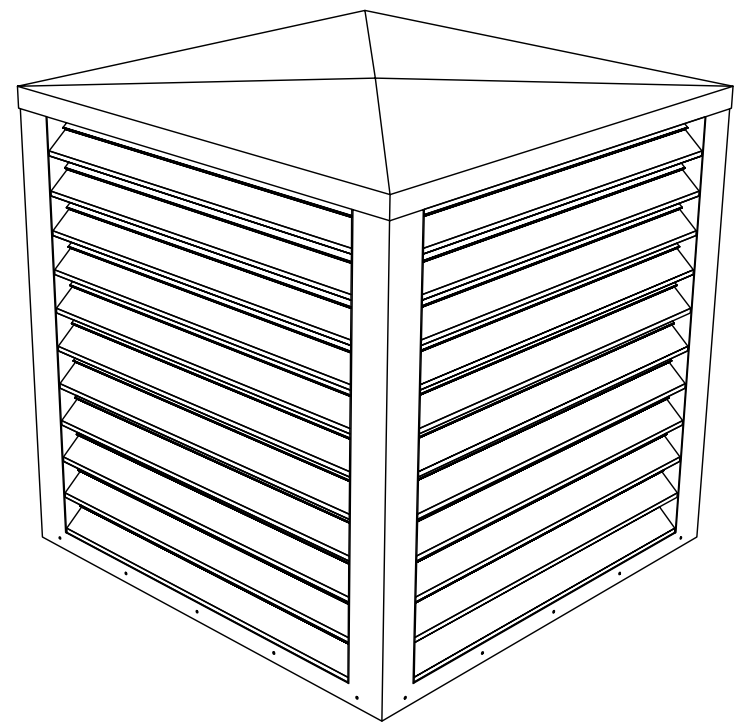


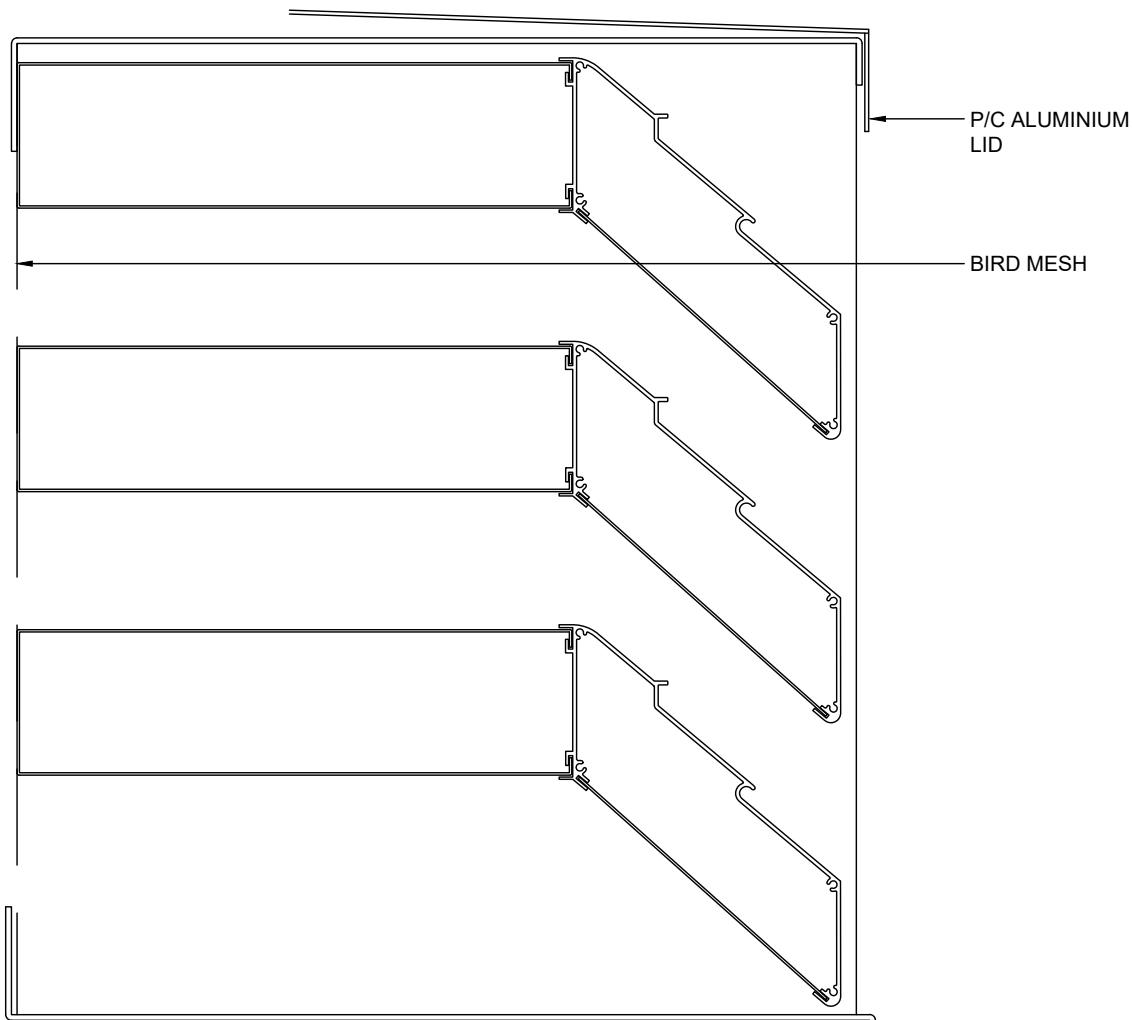


ISOMETRIC

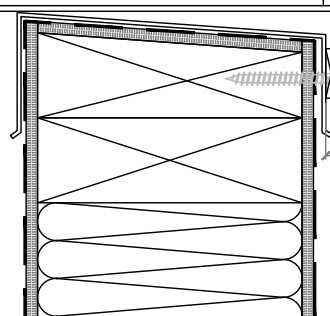

FIXING TYPE AND CTRS PROJECT SPECIFIC. ENSURE 5MM MIN HDPE PACKER TO ALLOW FOR CONDENSATION

SECTION VIEW

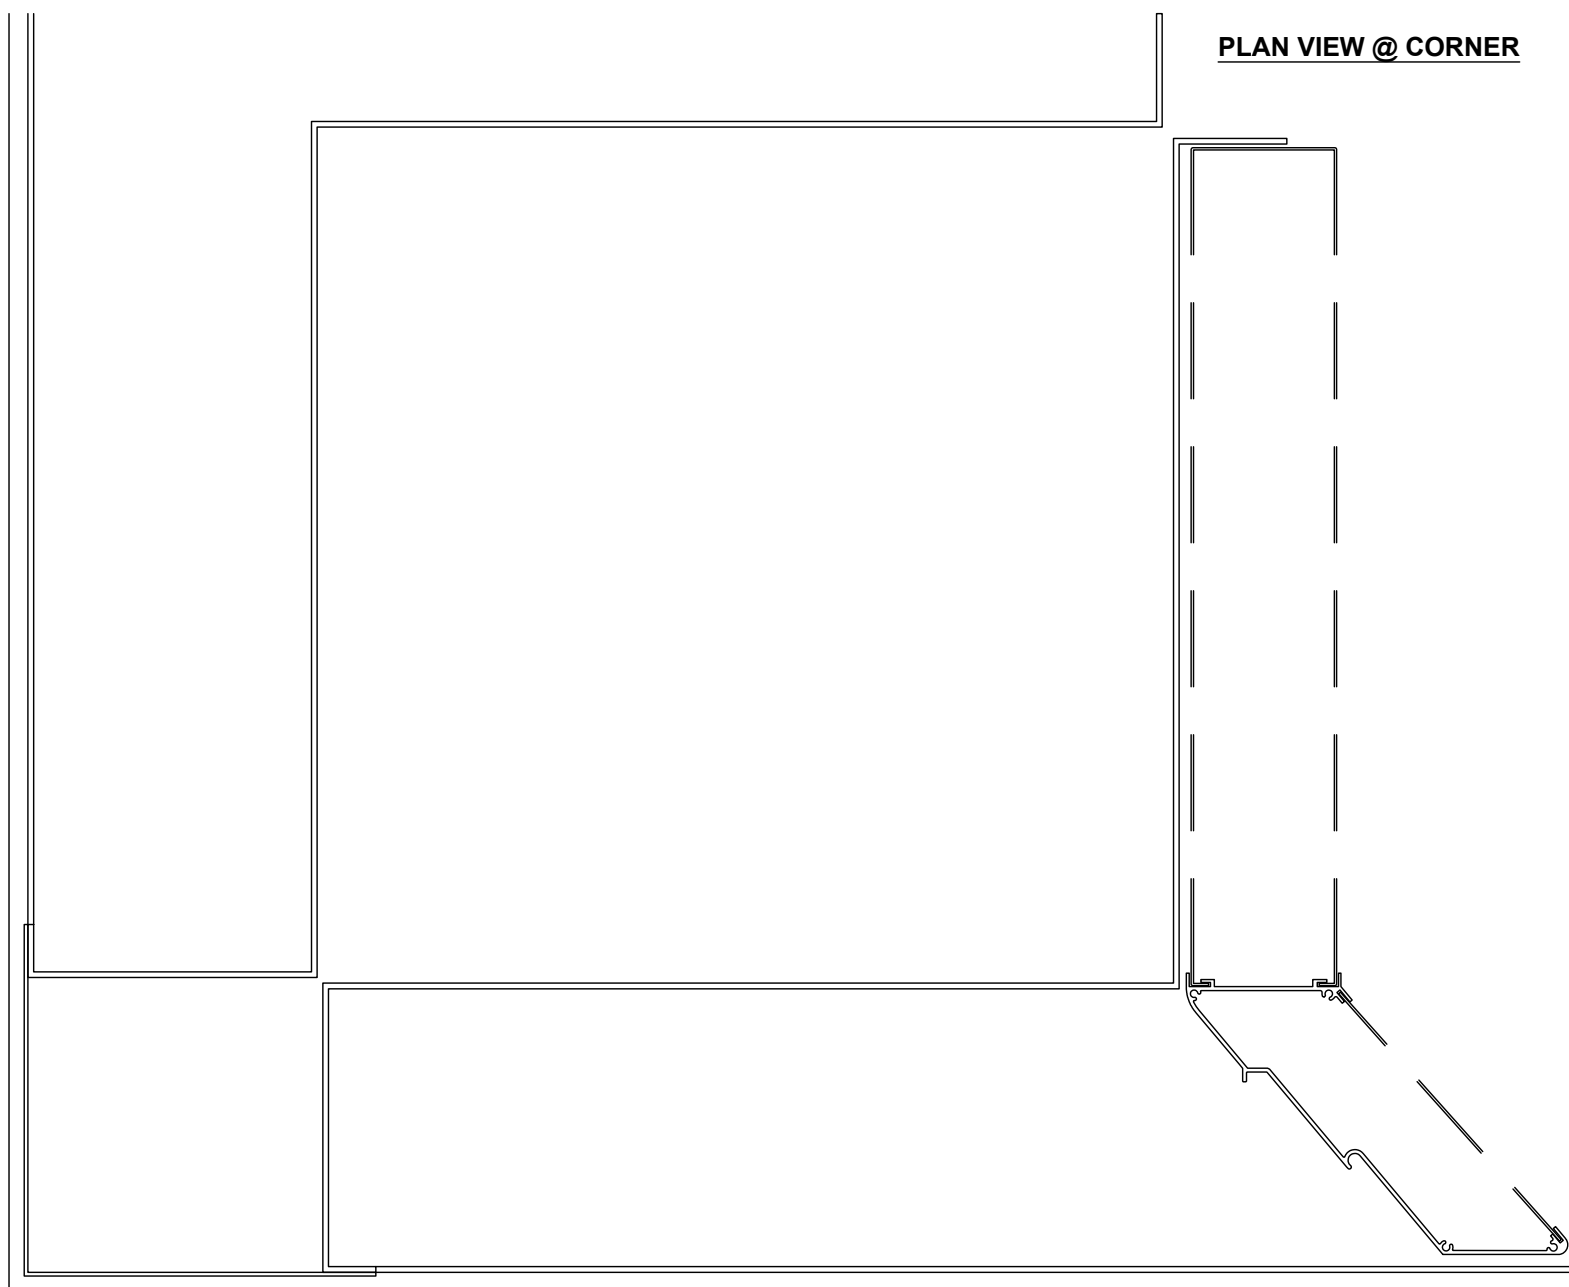

PLAN VIEW @ CORNER

ACOUSTIC LOUVRE

AL-600W

**INSTALLATION DETAILS
PENTHOUSE**



E: sales@ventuer.co
W: ventuer.co

VENTÜER
Ventilation, Acoustic & Smoke Louvres

© 2019 All rights reserved

SCALE: 1:4 @A3 - 1:2 @A4

DWG NO. AL-600W-A.12

DATE: 15/01/2025

REV
1