


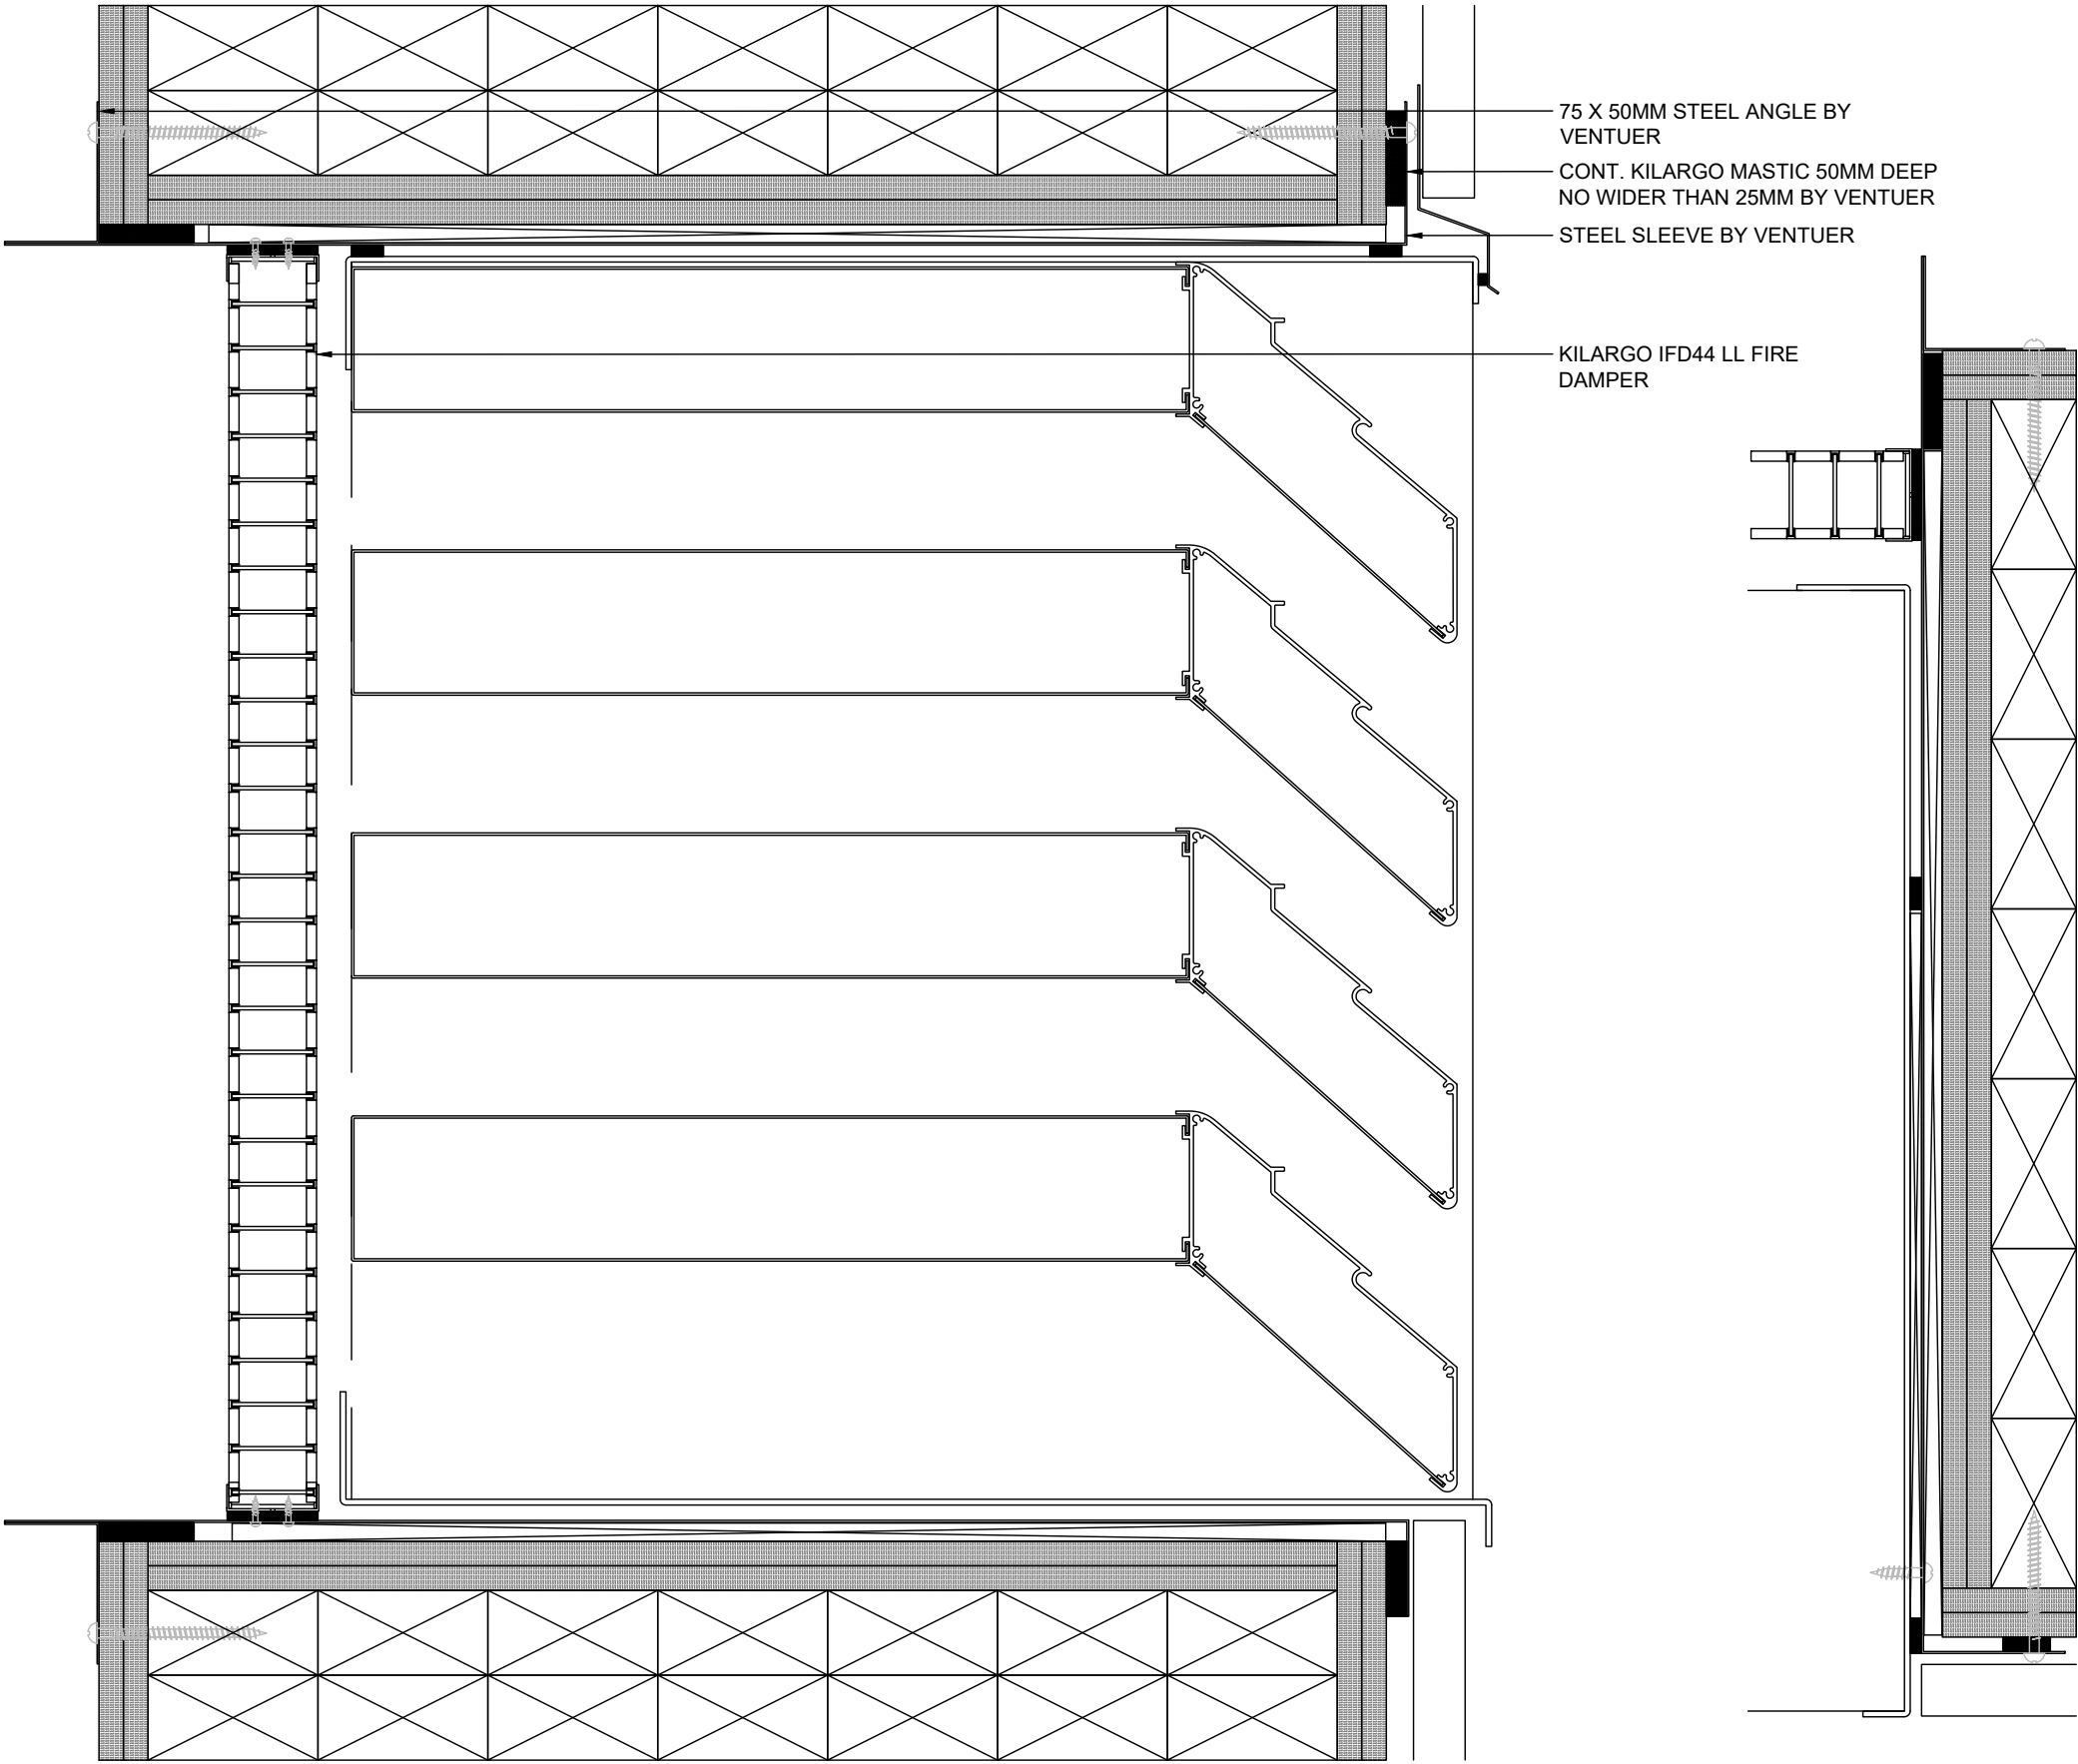

ACOUSTIC LOUVRE
AL-600W
INSTALLATION DETAILS FIRE DAMPER



VENTÜER

Ventilation, Acoustic & Smoke Louvres

E: sales@ventuer.co
W: ventuer.co

© 2019 All rights reserved

SCALE: 1:4 @A3 - 1:2 @A4
DWG NO. AL-600W-A.13
DATE: 15/01/2025
REV 1