




PLAN VIEW

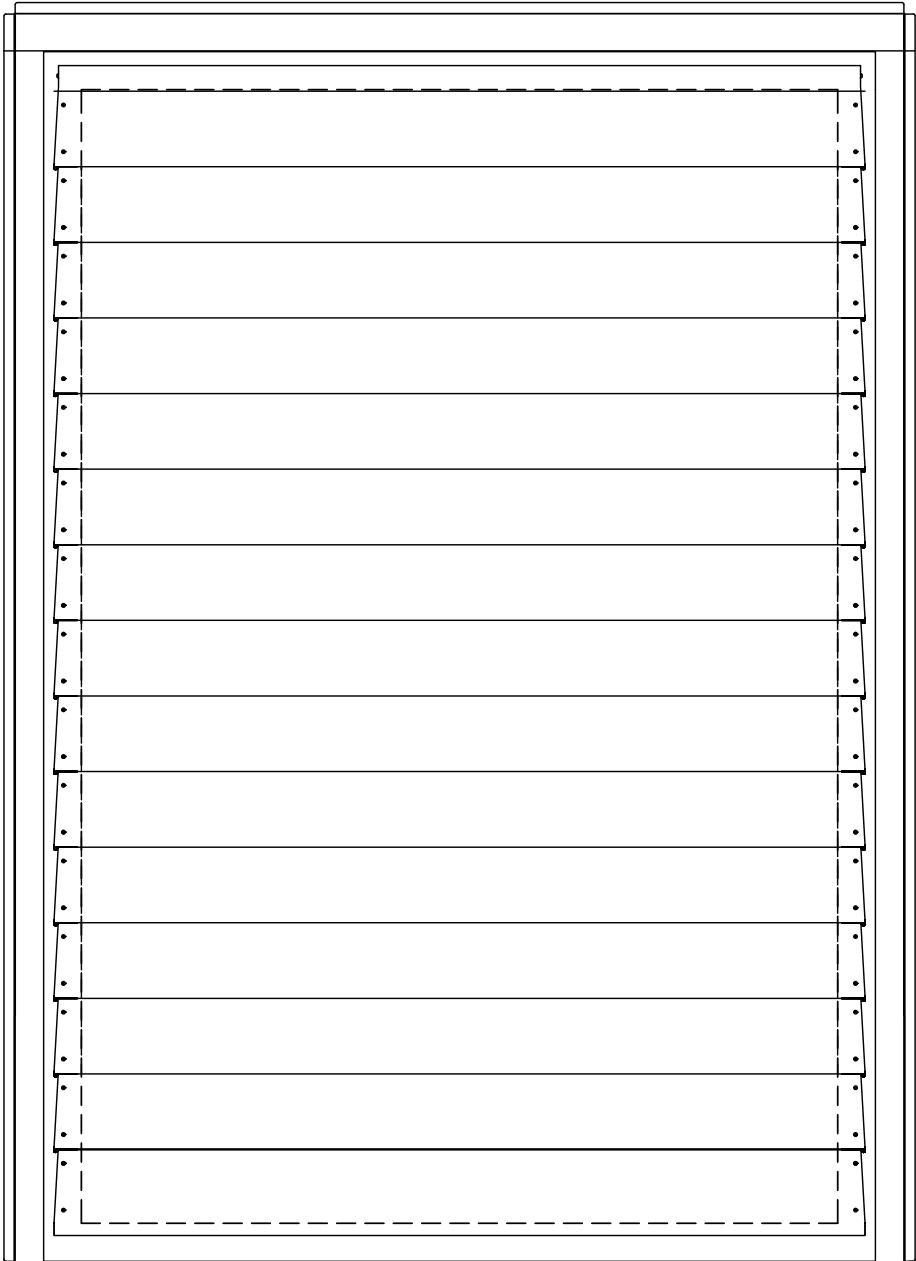


SECTION VIEW-
CLOSED

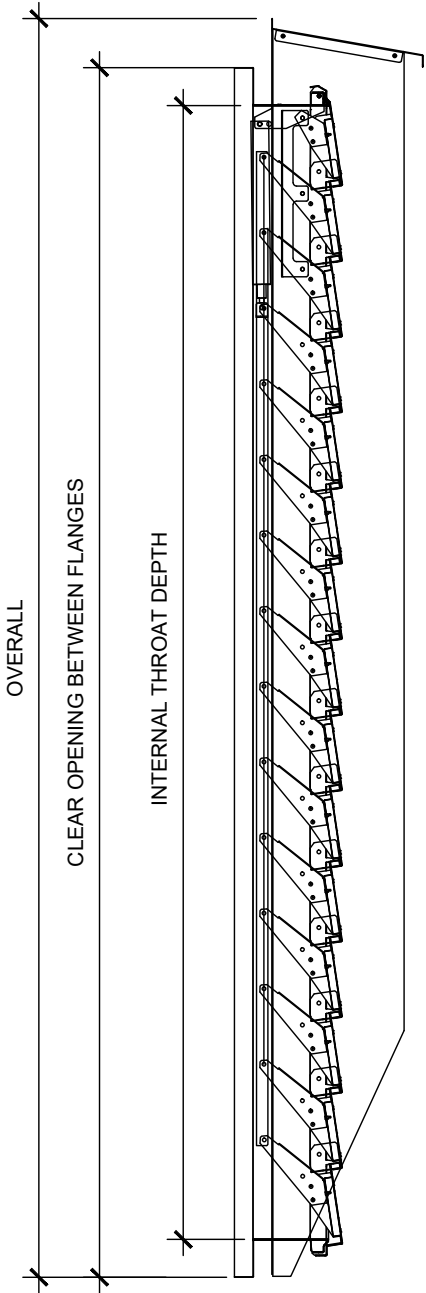

SECTION VIEW-
OPEN

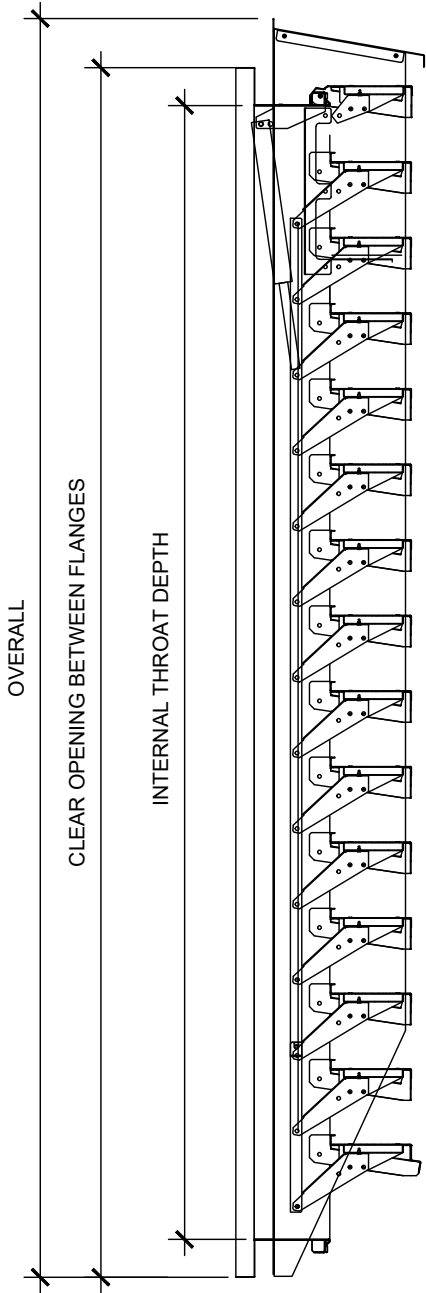

SECTION VIEW

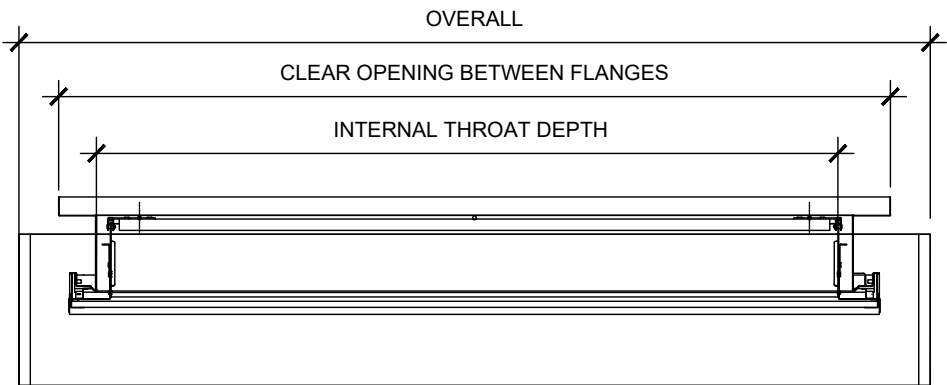

SIZE TO SUIT PROJECT REQUIREMENTS

SMOKE VENTILATION	 VENTÜER Ventilation, Acoustic & Smoke Louvres E: sales@ventuer.co W: ventuer.co	SCALE: 1:20 @A3	
MERCOR MLW		DWG NO. MLW-A.01	
PRODUCT		DATE: 15/01/2025	REV 1