
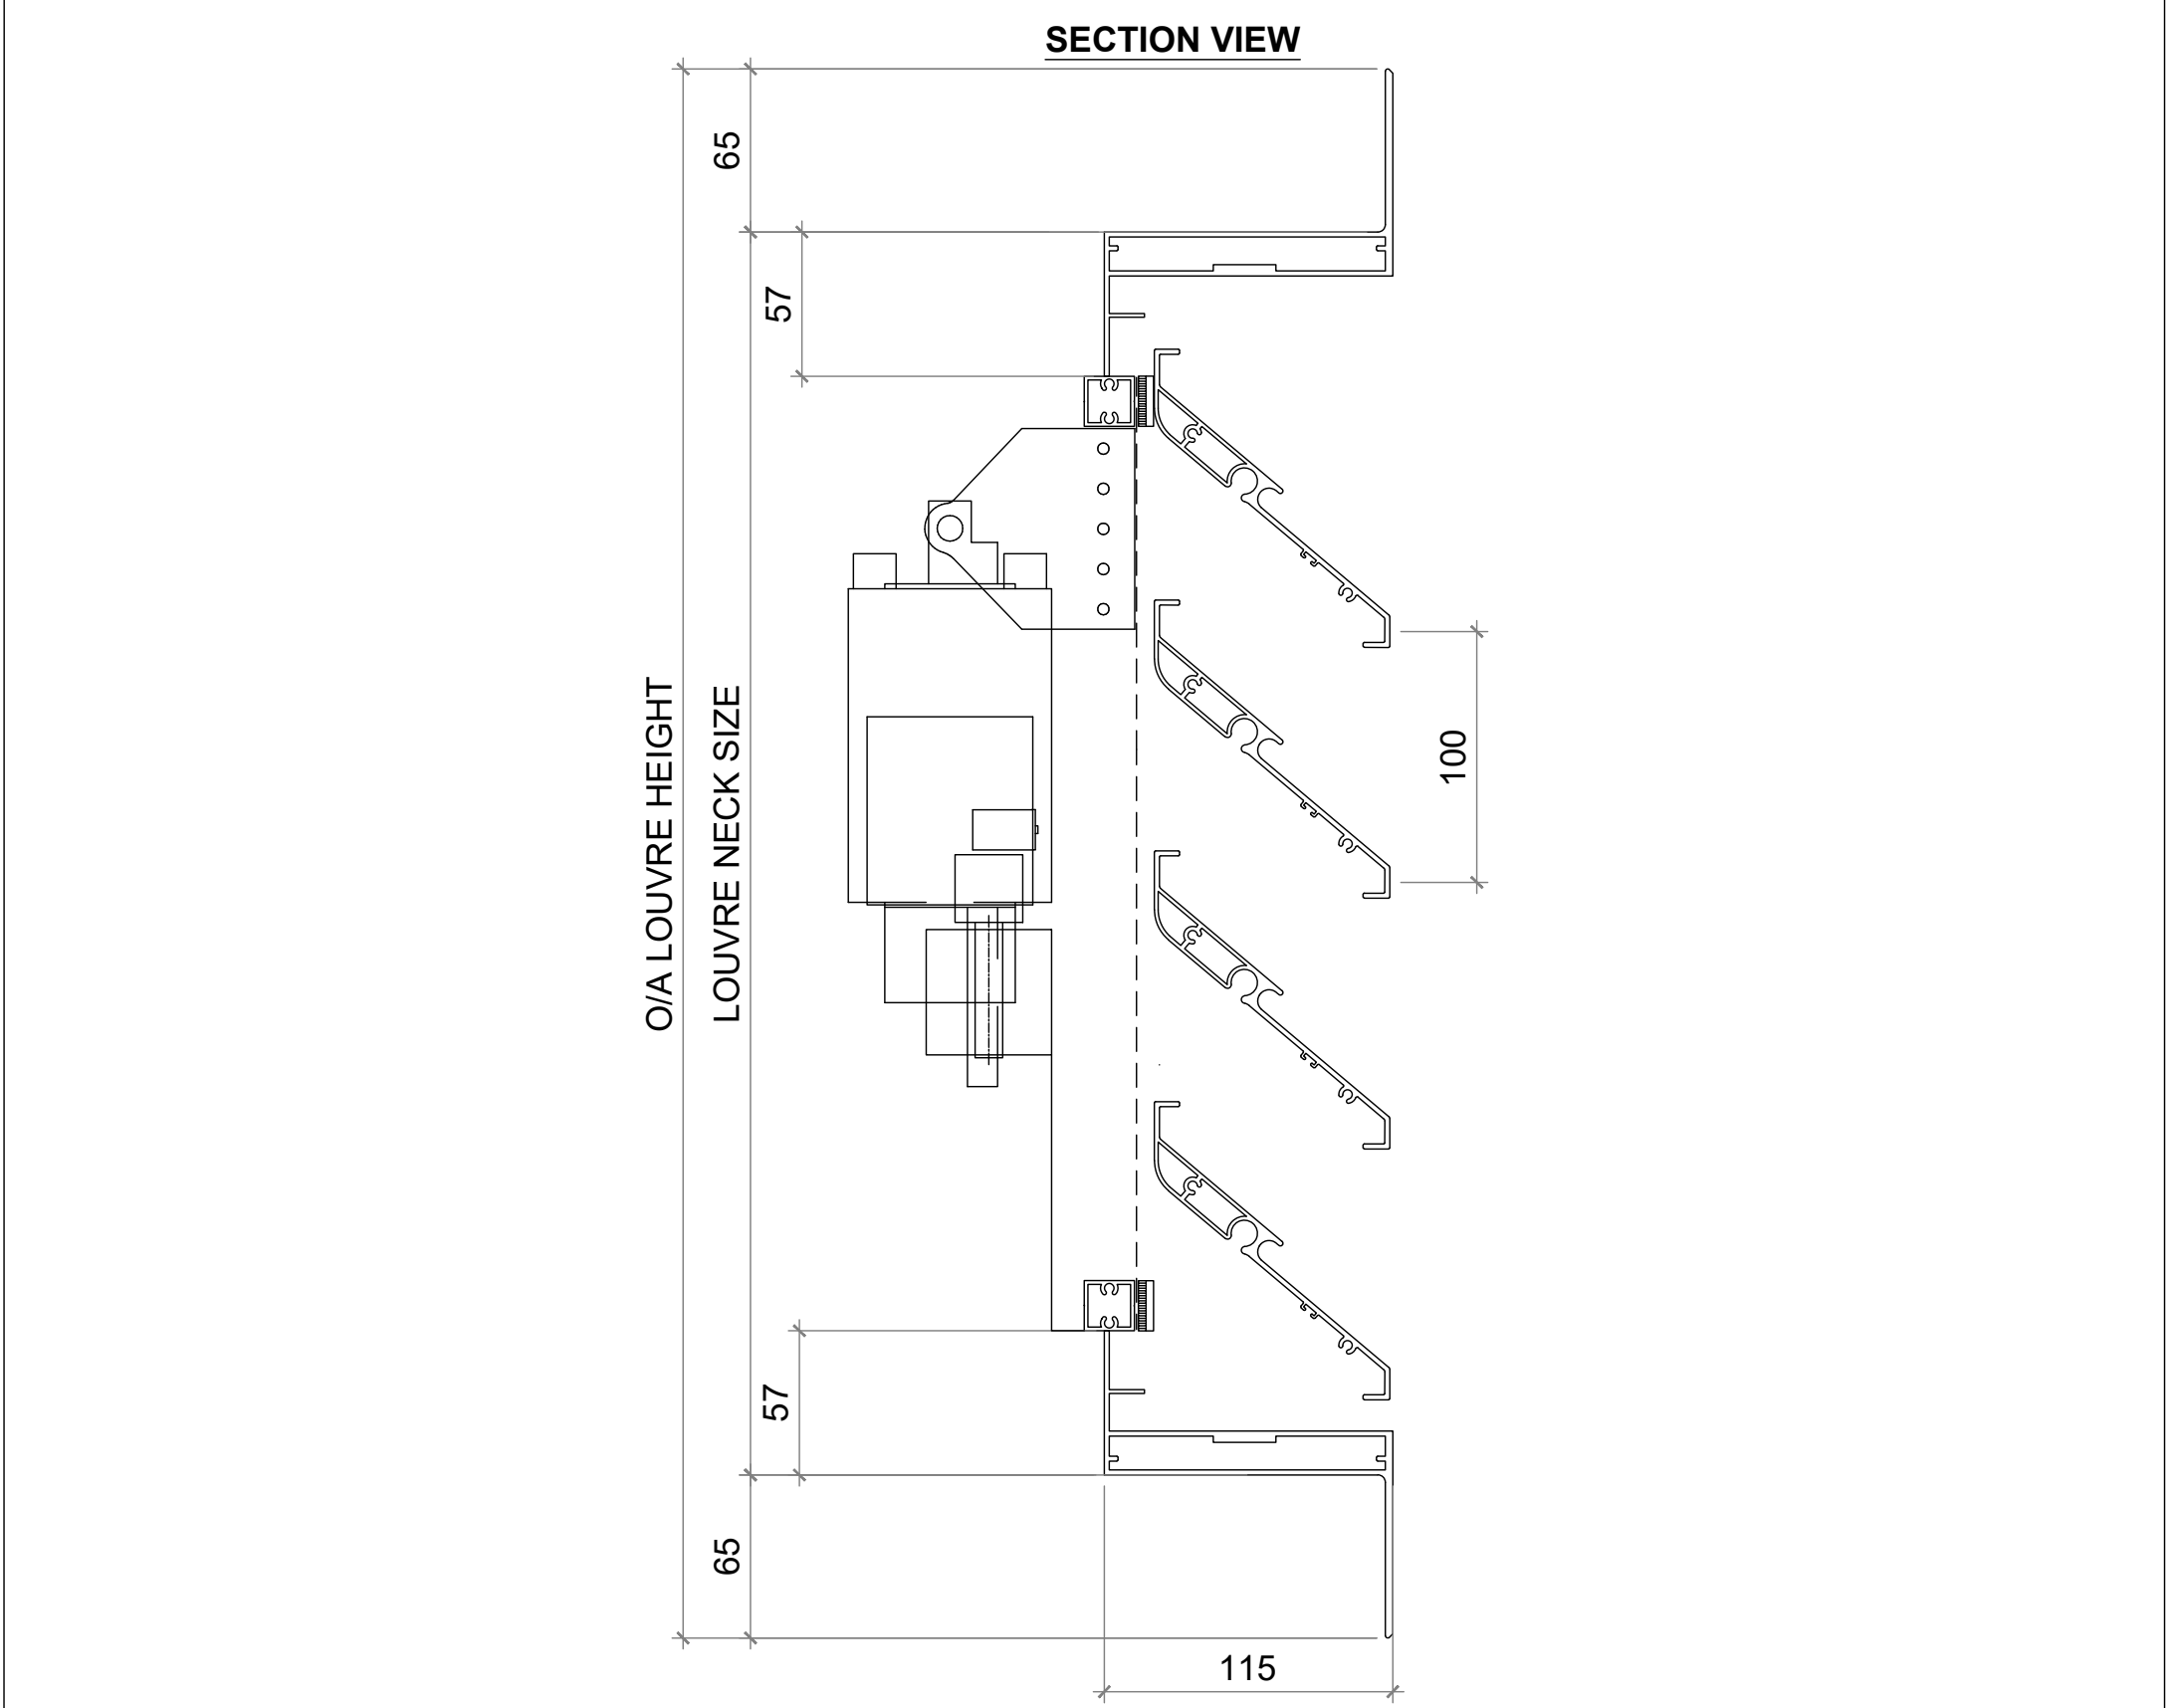


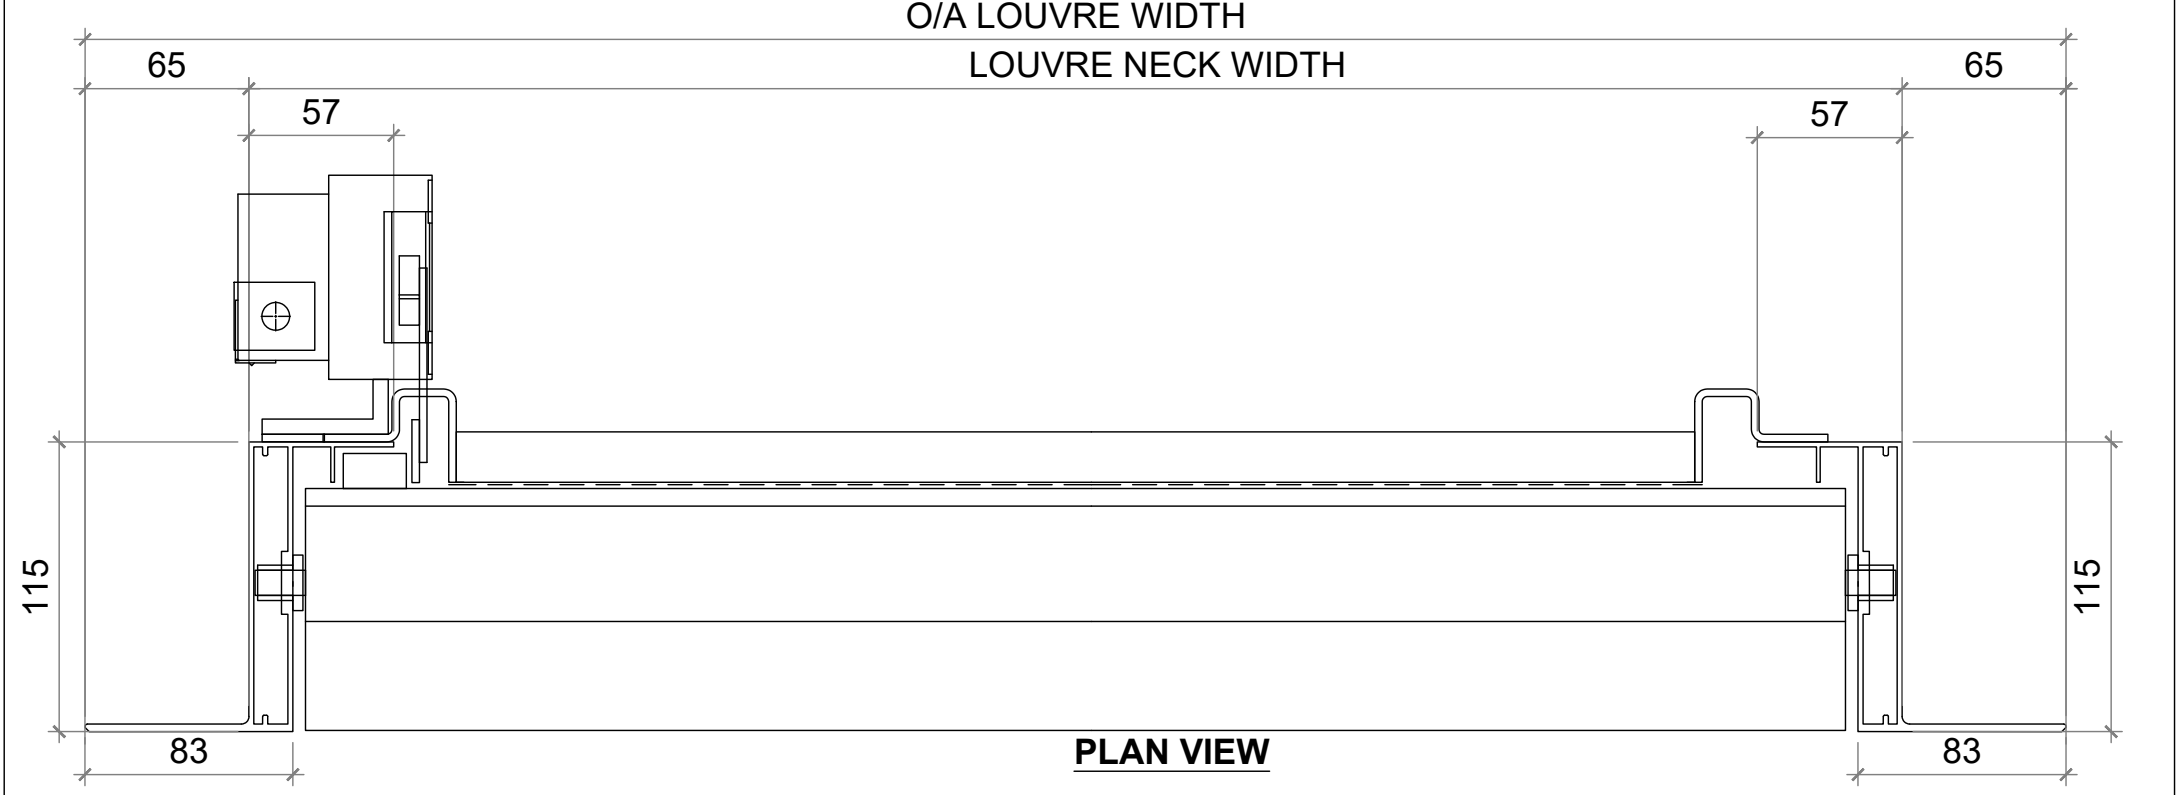

OPERABLE LOUVRE	 VENTÜER Ventilation, Acoustic & Smoke Louvres E: sales@ventuer.co W: ventuer.co © 2019 All rights reserved	SCALE: 1:3 @A3 - 1:1.5 @A4
OL-100S		DWG NO. OL-100S-A.01
PROFILE DETAILS		DATE: 15/01/2025 REV1