


NOTE: FIXING ANGLES CAN BE FACING IN
DEPENDING ON STRUCTURE DEPTH

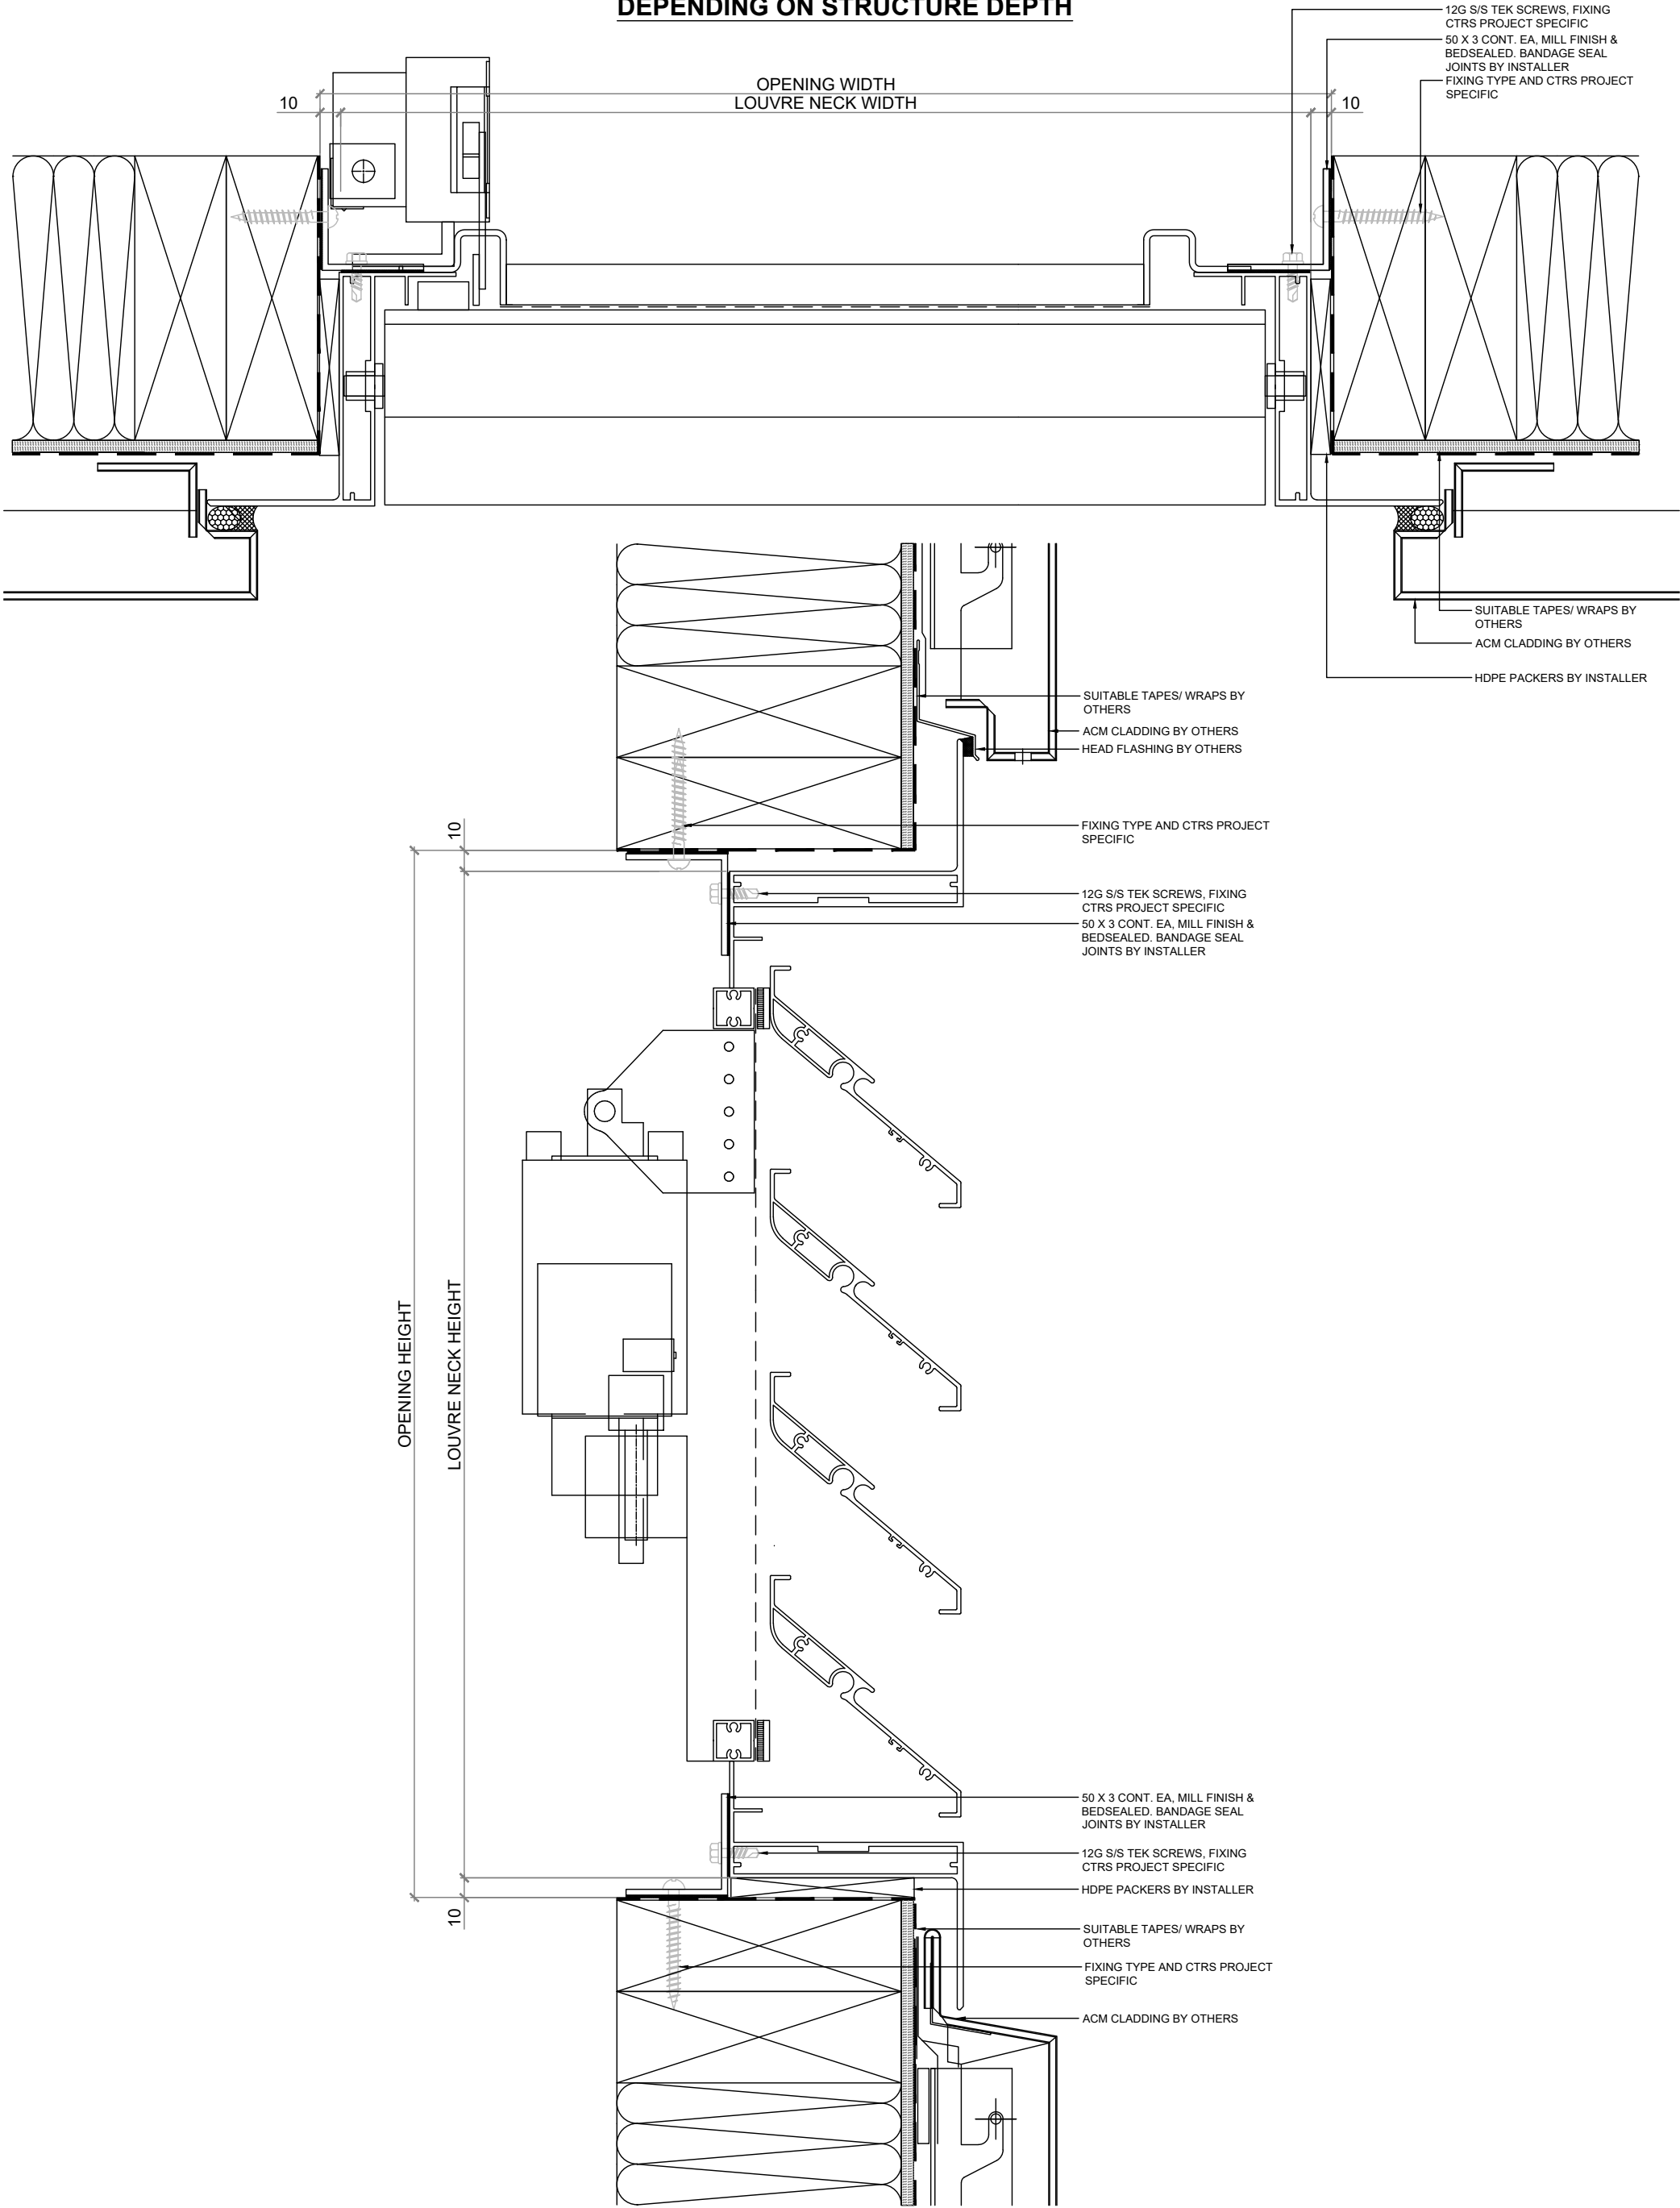

OPERABLE LOUVRE

OL-100S

INSTALLATION DETAILS
ACM CLADDING



E: sales@ventuer.co
W: ventuer.co

VENTÜER
Ventilation, Acoustic & Smoke Louvres

© 2019 All rights reserved

SCALE: 1:3 @A3 - 1:1.5 @A4

DWG NO. OL-100S-A.08

DATE: 15/01/2025

REV
1