

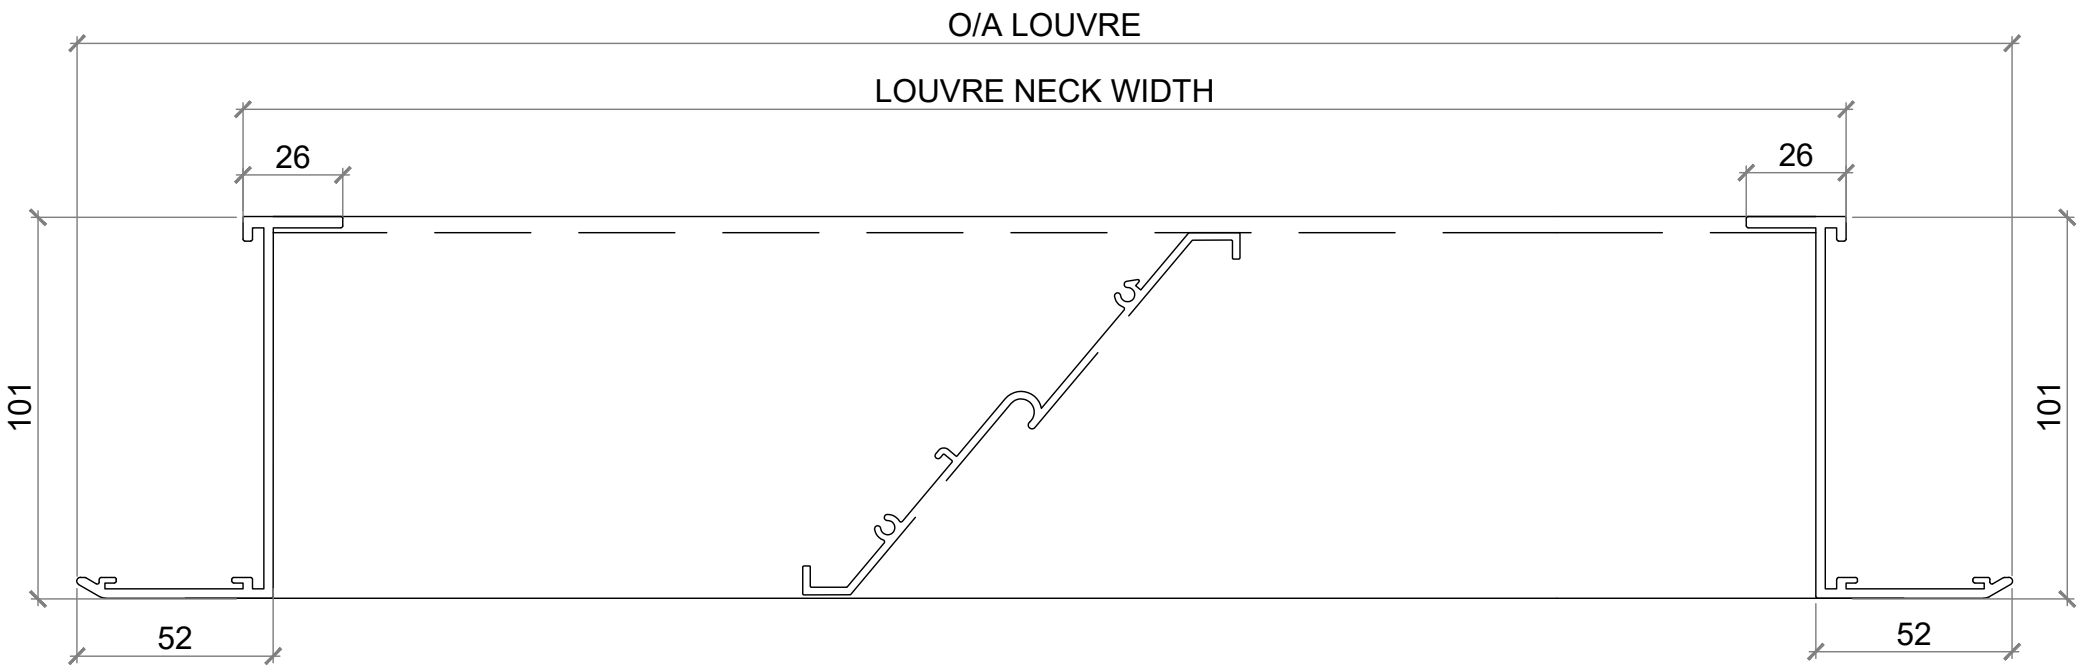


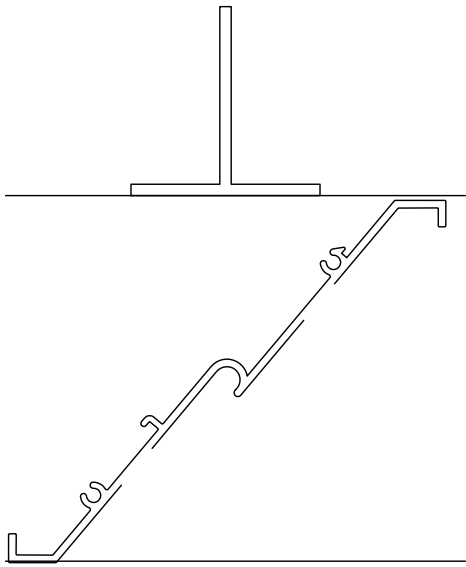

PLAN VIEW

SECTION VIEW

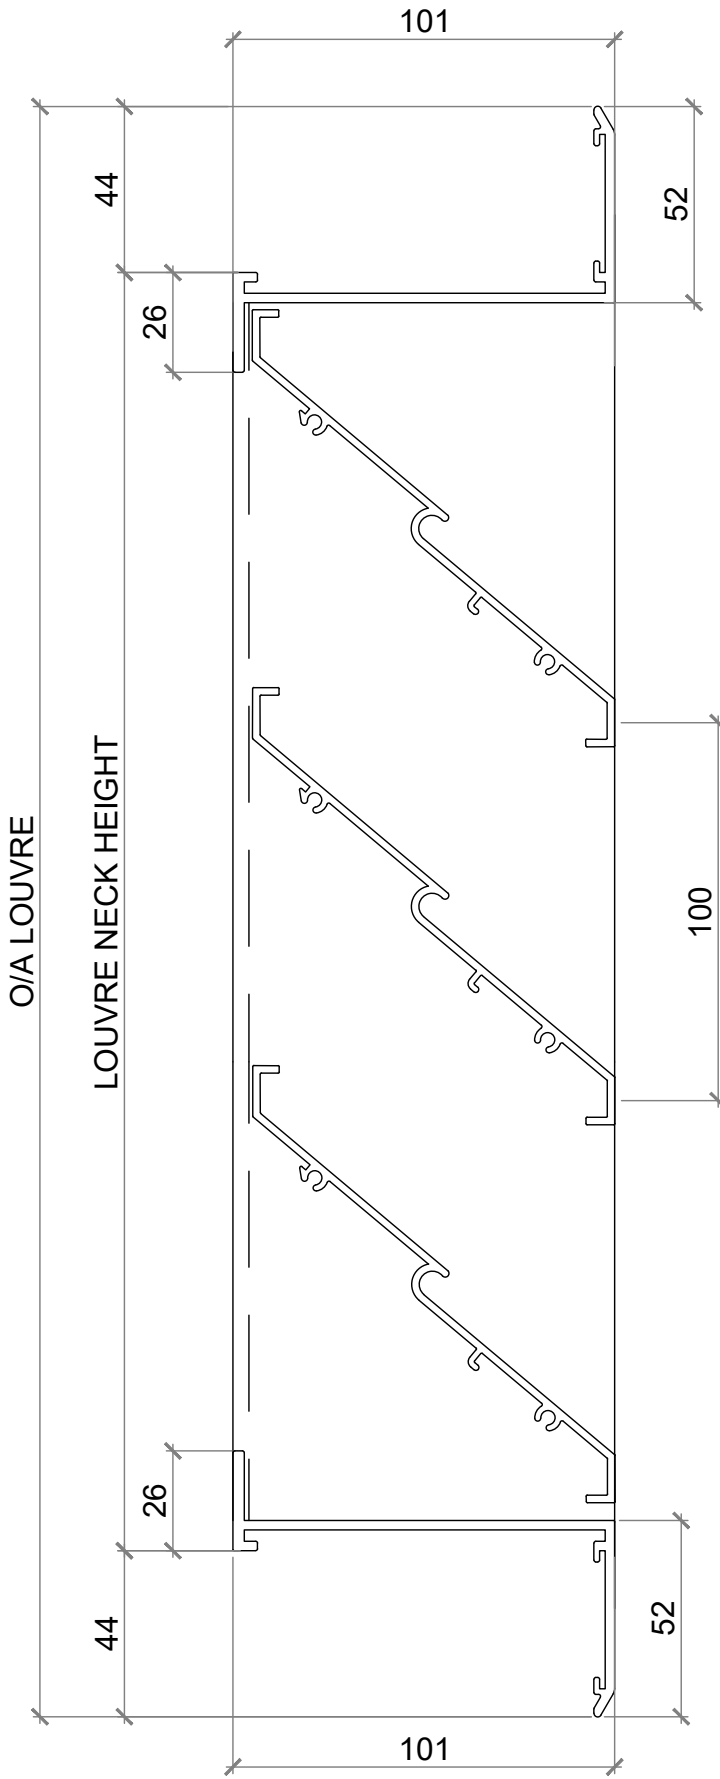

INTERMEDIATE STIFFENERS
REQUIRED FOR SPECIFIC LOADS

NOTE: REFER TO SPAN TABLES FOR MORE INFORMATION

VENTILATION LOUVRE	  Ventüer Ventilation, Acoustic & Smoke Louvres	SCALE: 1:2 @ A3 - 1:1 @ A4	
VL-100S		DWG NO. VL-100S-A.01	
PROFILE DETAILS- 50MM FLANGE		DATE: 15/01/2025	REV 1

E: sales@ventuer.co
W: ventuer.co

© 2019 All rights reserved