


**NOTE: FIXING ANGLES CAN BE FACING IN  
DEPENDING ON STRUCTURE DEPTH**  
**NOTE: 25MM FLANGE OPTION AVAILABLE**

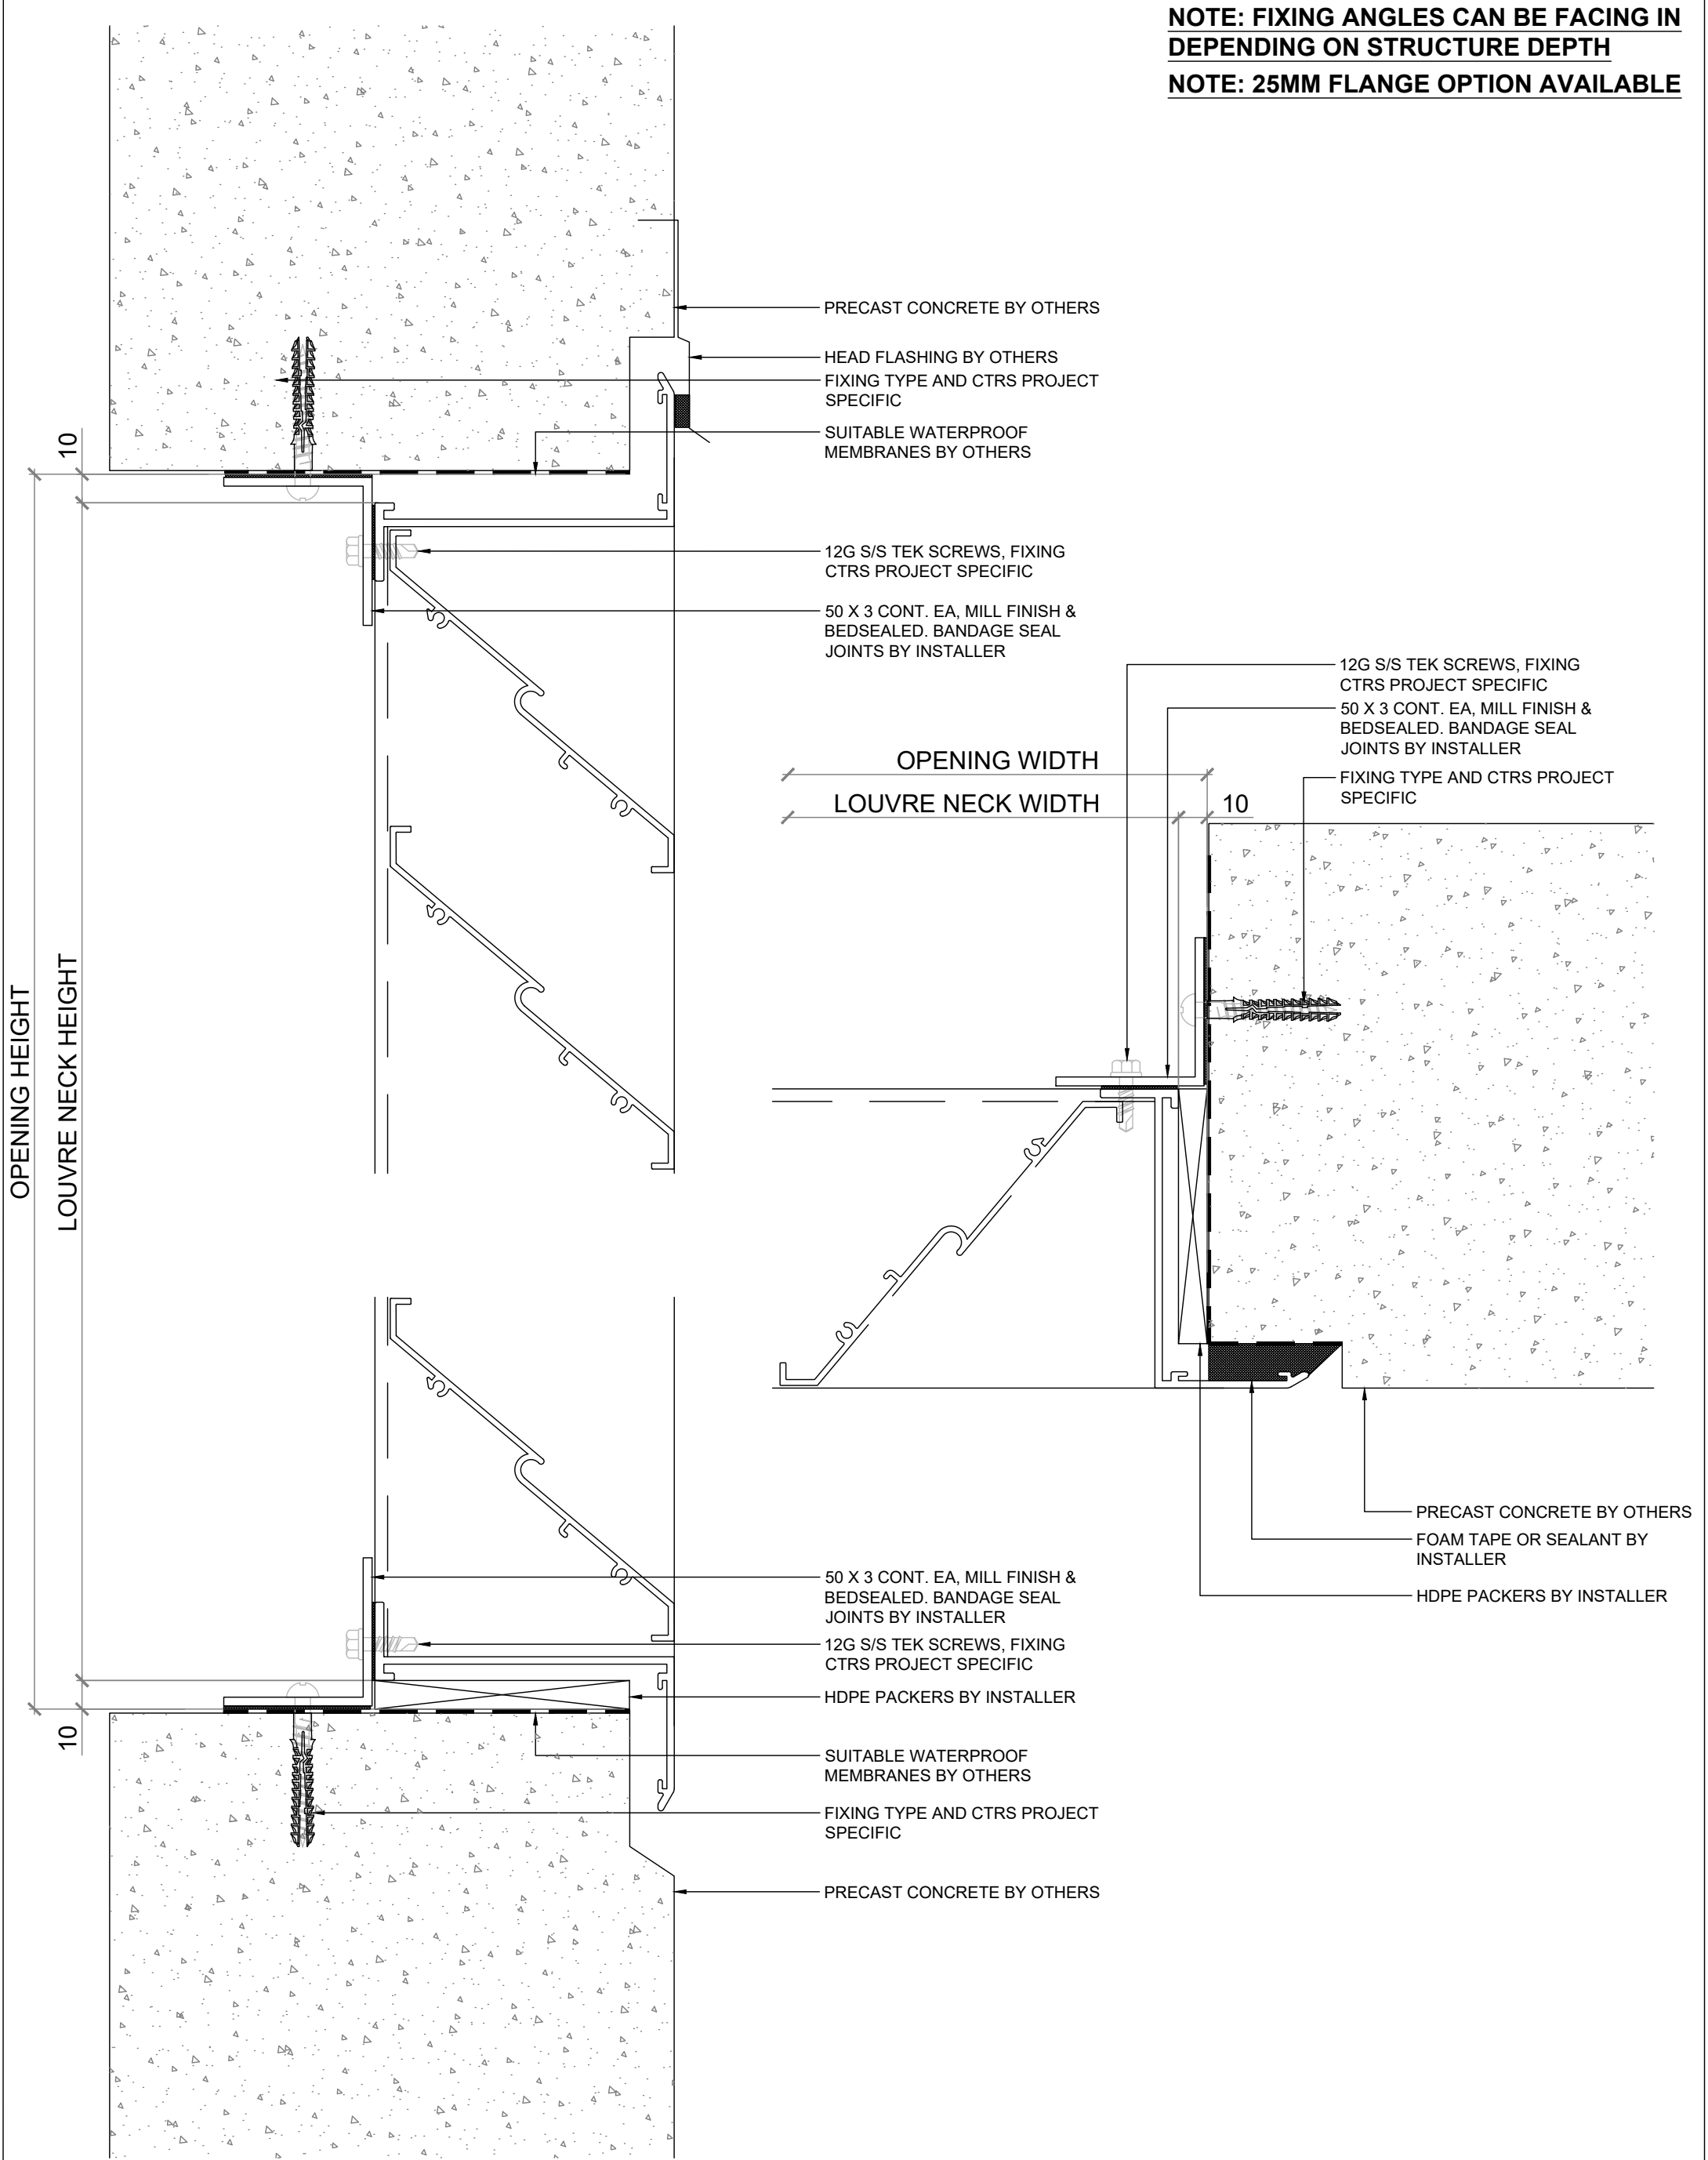

**VENTILATION LOUVRE**

**VL-100S**

**INSTALLATION DETAILS  
PRECAST- FLANGED FRAME**



E: sales@ventuer.co  
W: ventuer.co

**VENTÜER**  
Ventilation, Acoustic & Smoke Louvres

© 2019 All rights reserved

**SCALE: 1:2 @ A3 - 1:1 @ A4**

**DWG NO. VL-100S-A.07**

**DATE: 15/01/2025**

REV  
**1**