


**NOTE: FIXING ANGLES CAN BE FACING IN  
DEPENDING ON STRUCTURE DEPTH**

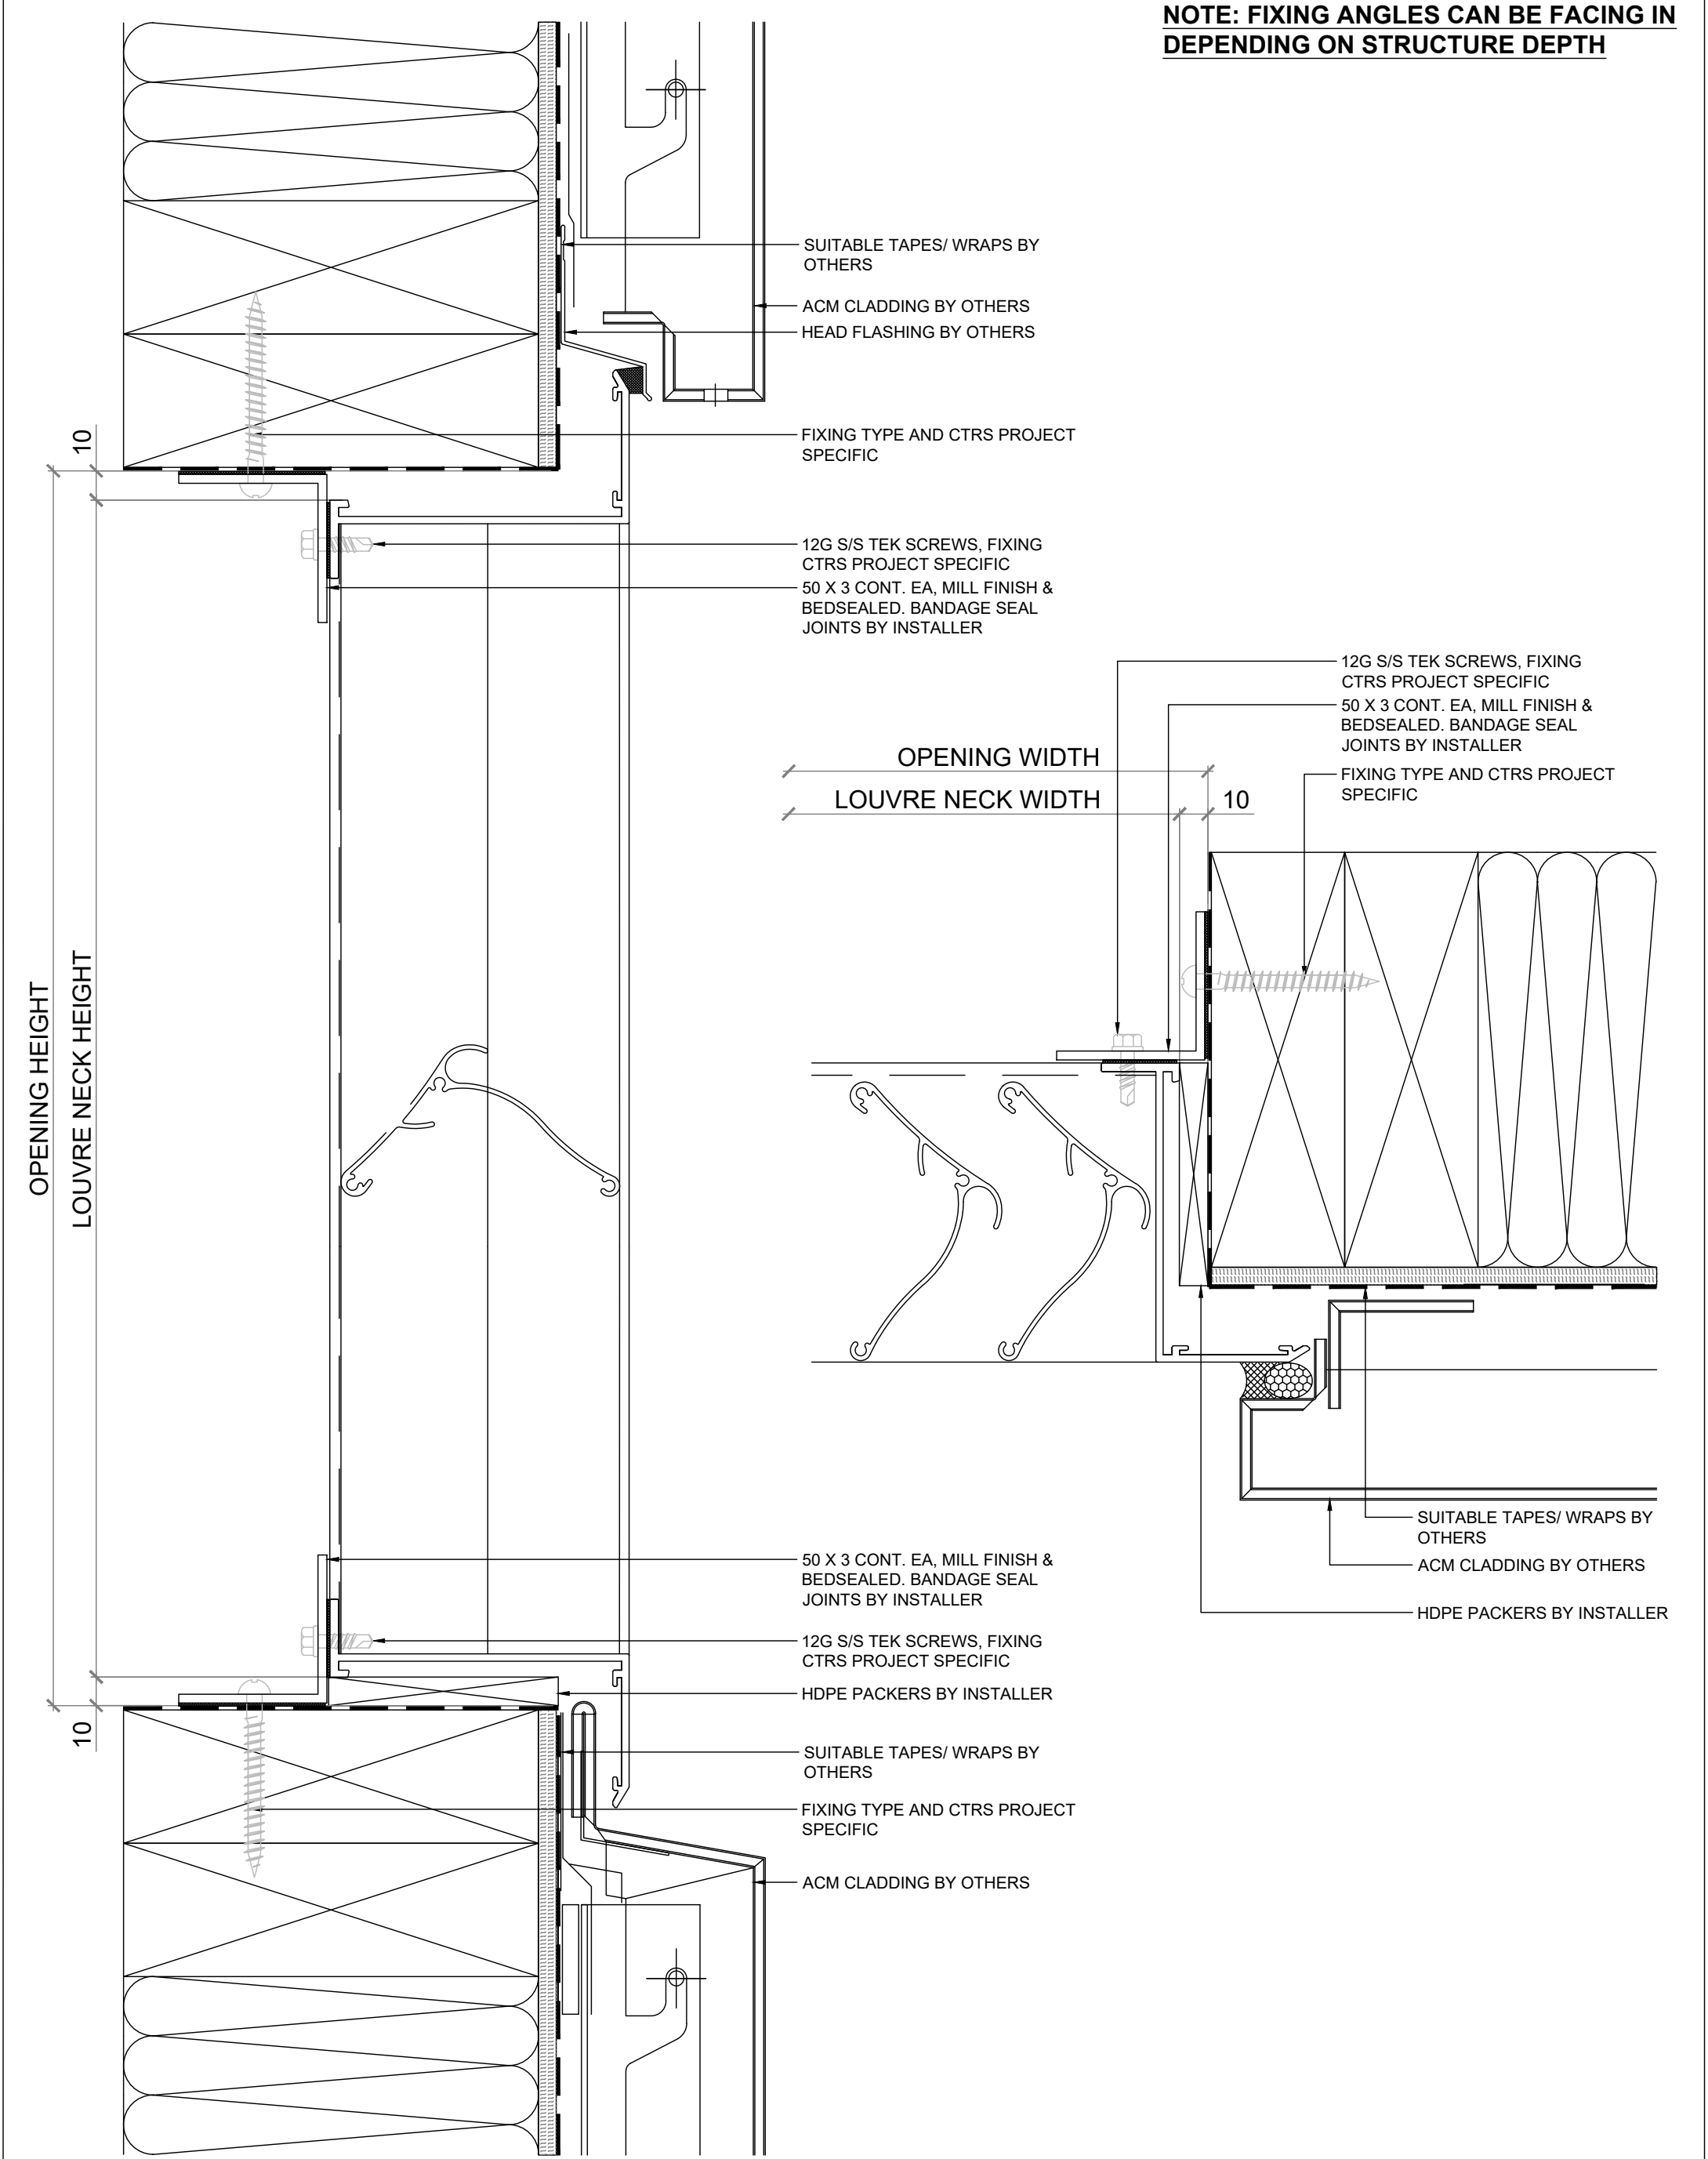

VENTILATION LOUVRE

VL-100S

INSTALLATION DETAILS  
ACM CLADDING



E: sales@ventuer.co  
W: ventuer.co

**VENTÜER**  
Ventilation, Acoustic & Smoke Louvres

© 2019 All rights reserved

SCALE: 1:2 @ A3 - 1:1 @ A4

DWG NO. VL-100S-A.12

DATE: 15/01/2025

REV  
1