




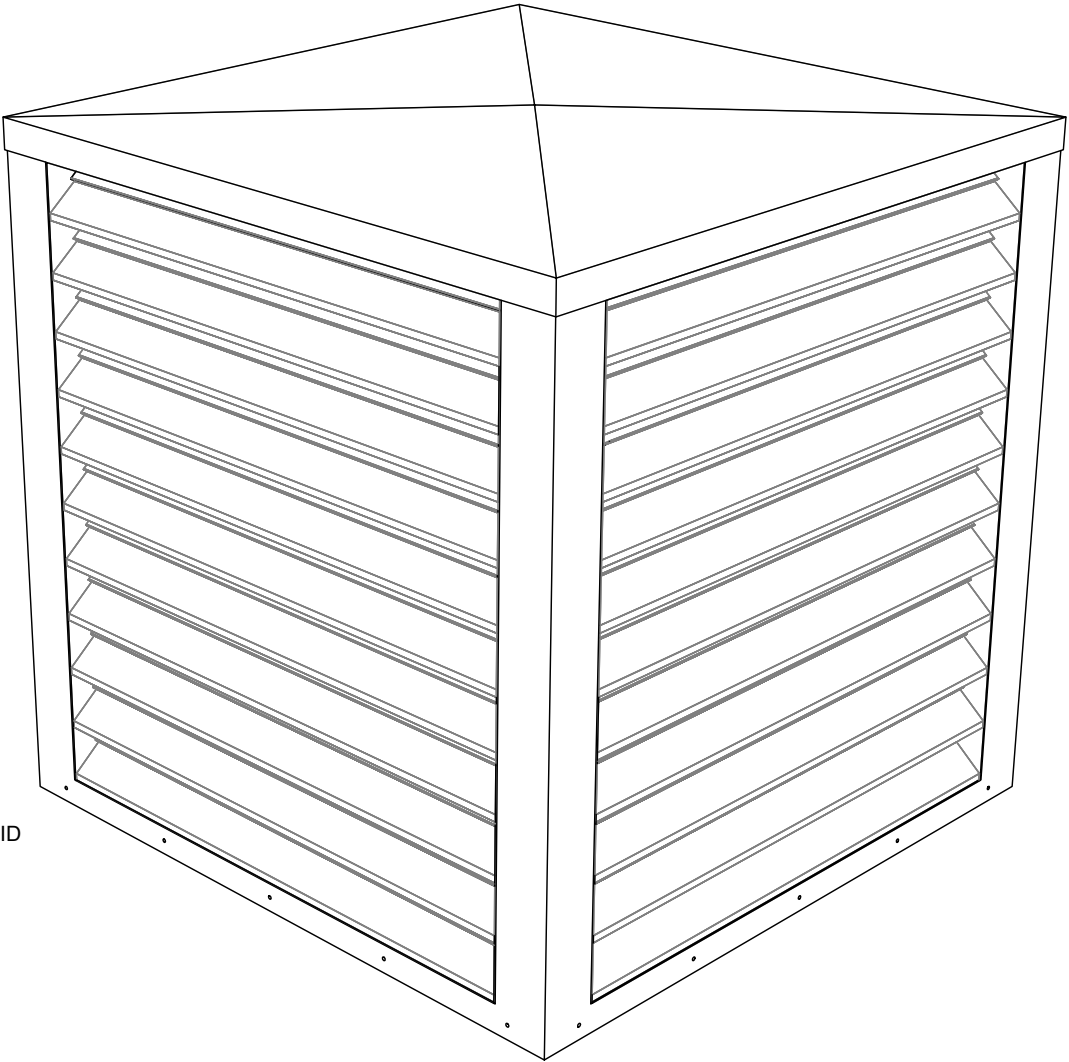

**ISOMETRIC**

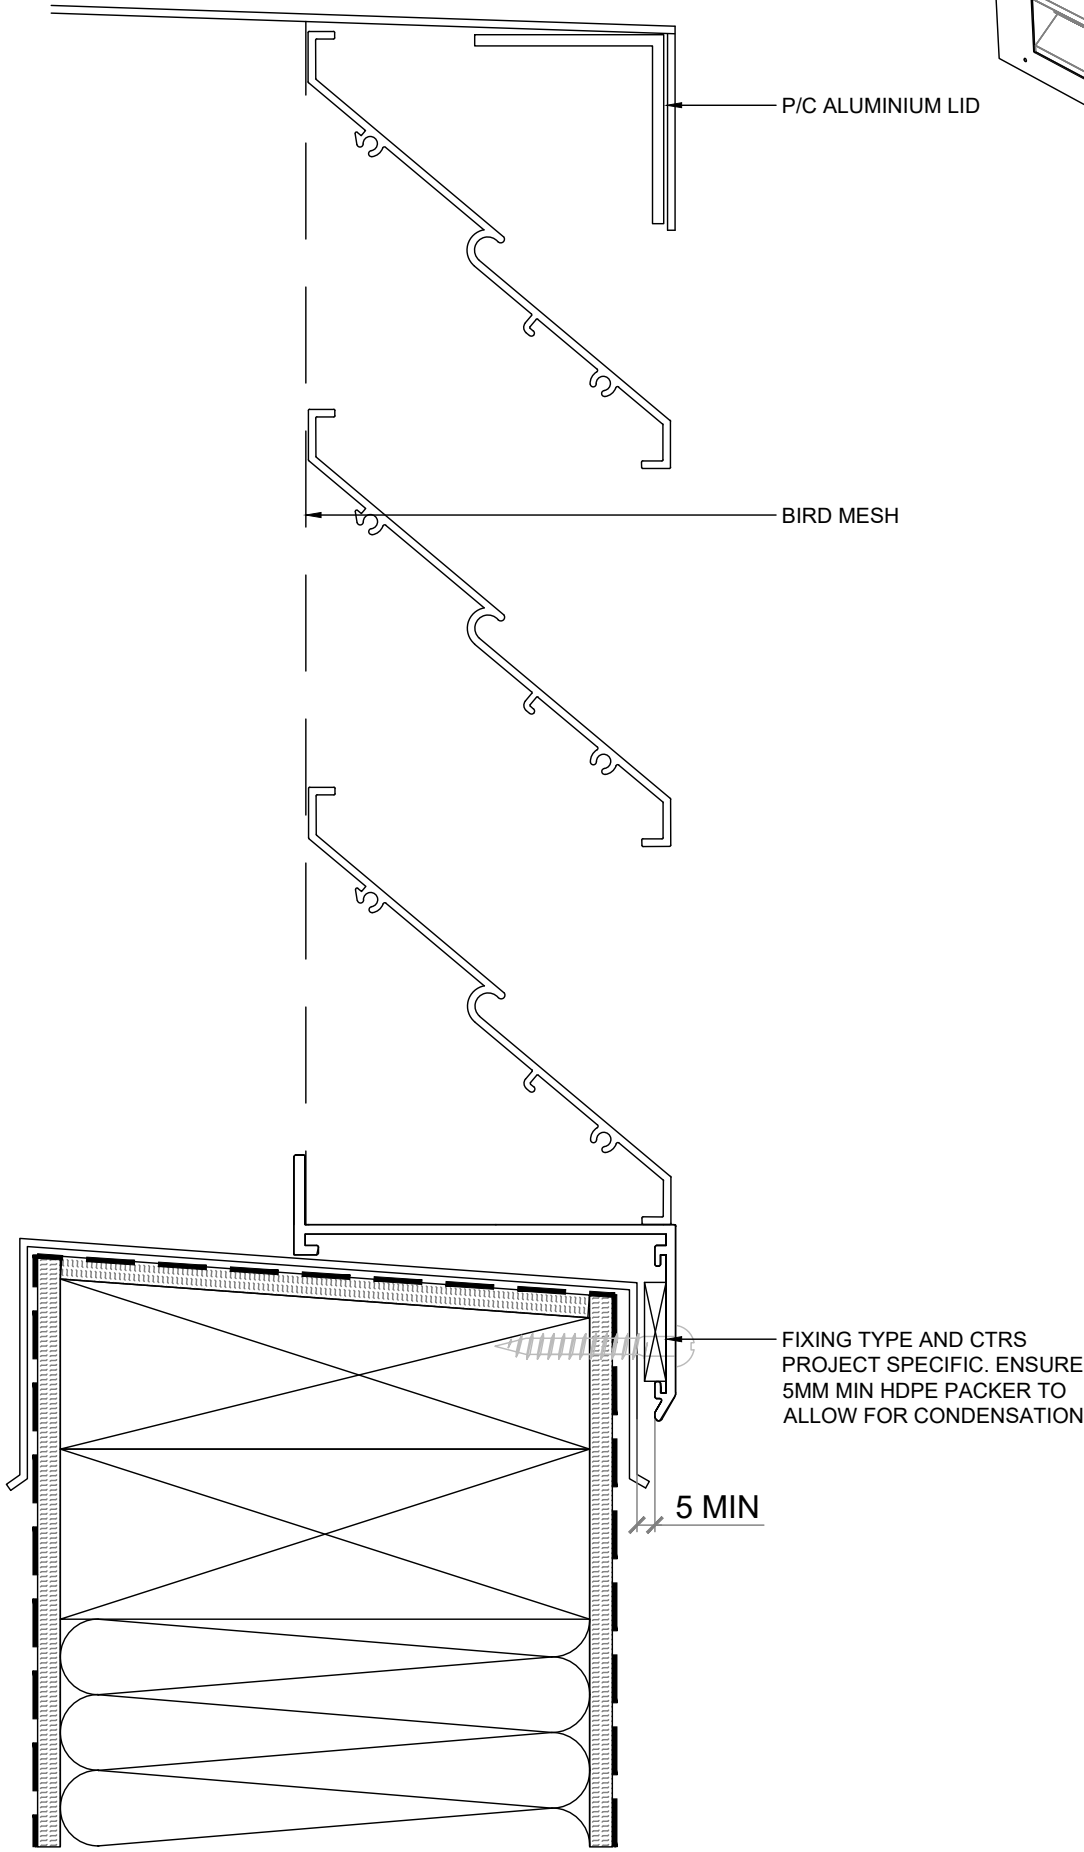

**SECTION VIEW**

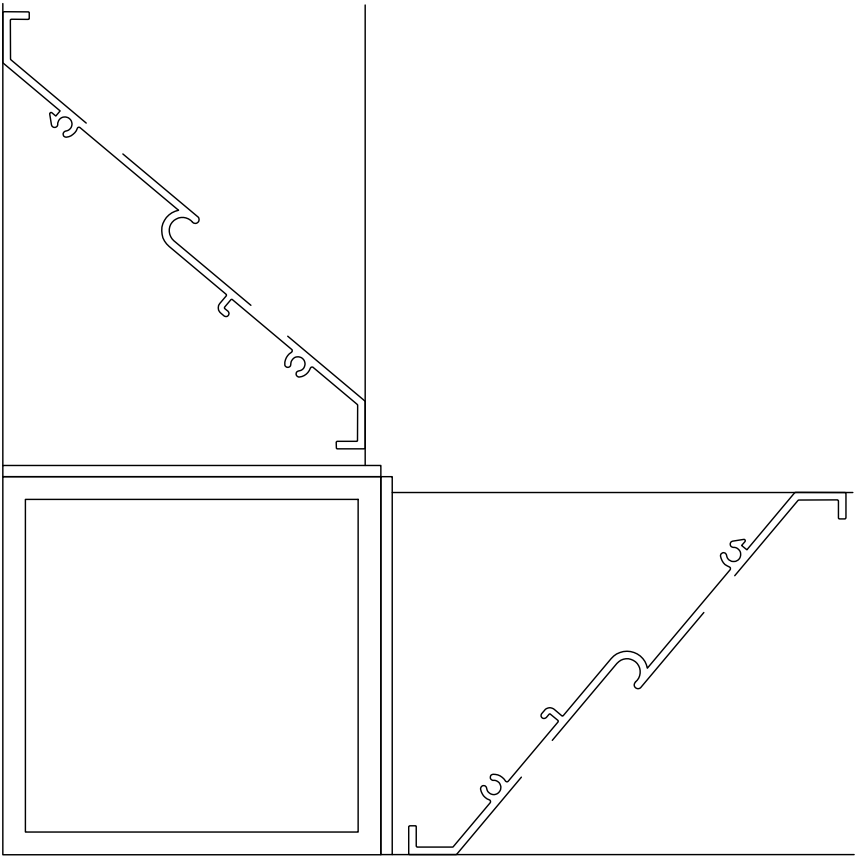

**PLAN VIEW @ CORNER**

|                                   |   |                                                  |
|-----------------------------------|---|--------------------------------------------------|
| VENTILATION LOUVRE                | <div><div><div>VENTÜER</div><div>Ventilation, Acoustic &amp; Smoke Louvres</div></div></div> <div><div>E: sales@ventuer.co</div><div>W: ventuer.co</div></div> <div><div>© 2019 All rights reserved</div></div> | SCALE: 1:2 @ A3 - 1:1 @ A4                       |
| VL-100S                           |   | DWG NO. VL-100S-A.19                             |
| INSTALLATION DETAILS<br>PENTHOUSE |   | <div>DATE: 15/01/2025</div> <div>REV<br/>1</div> |