




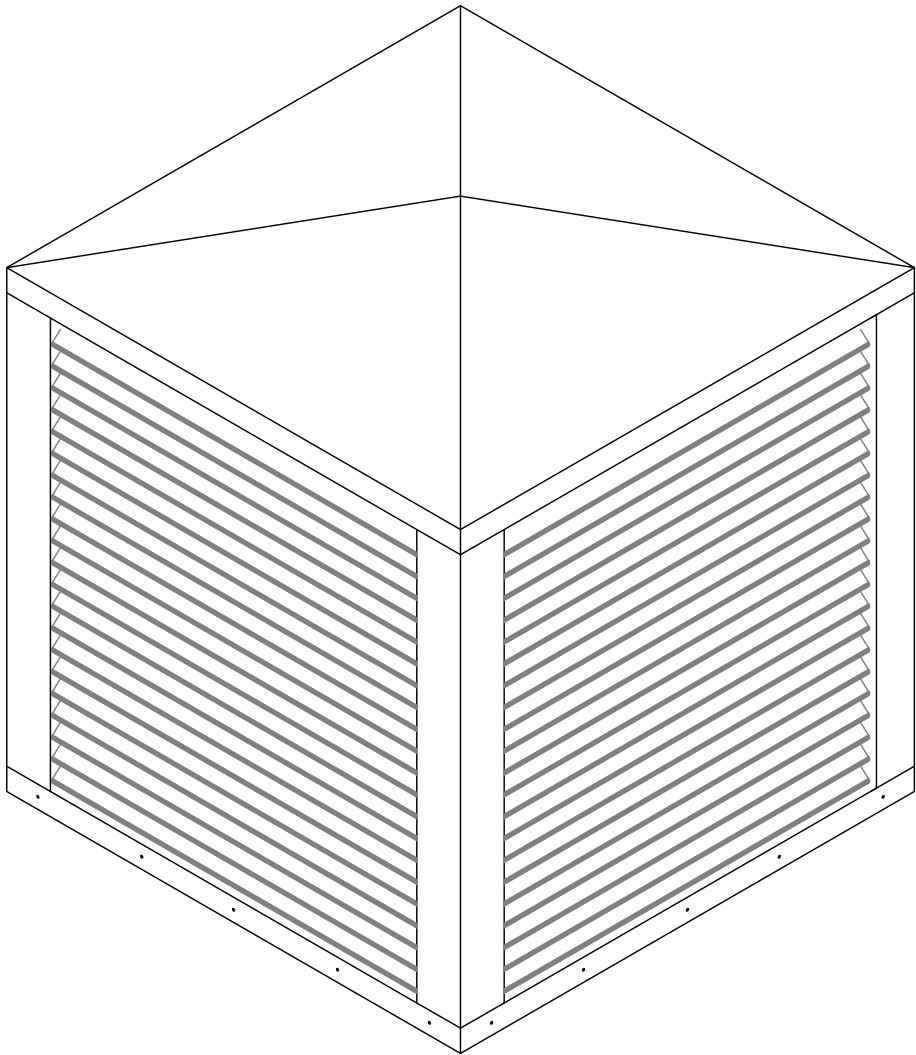

ISOMETRIC

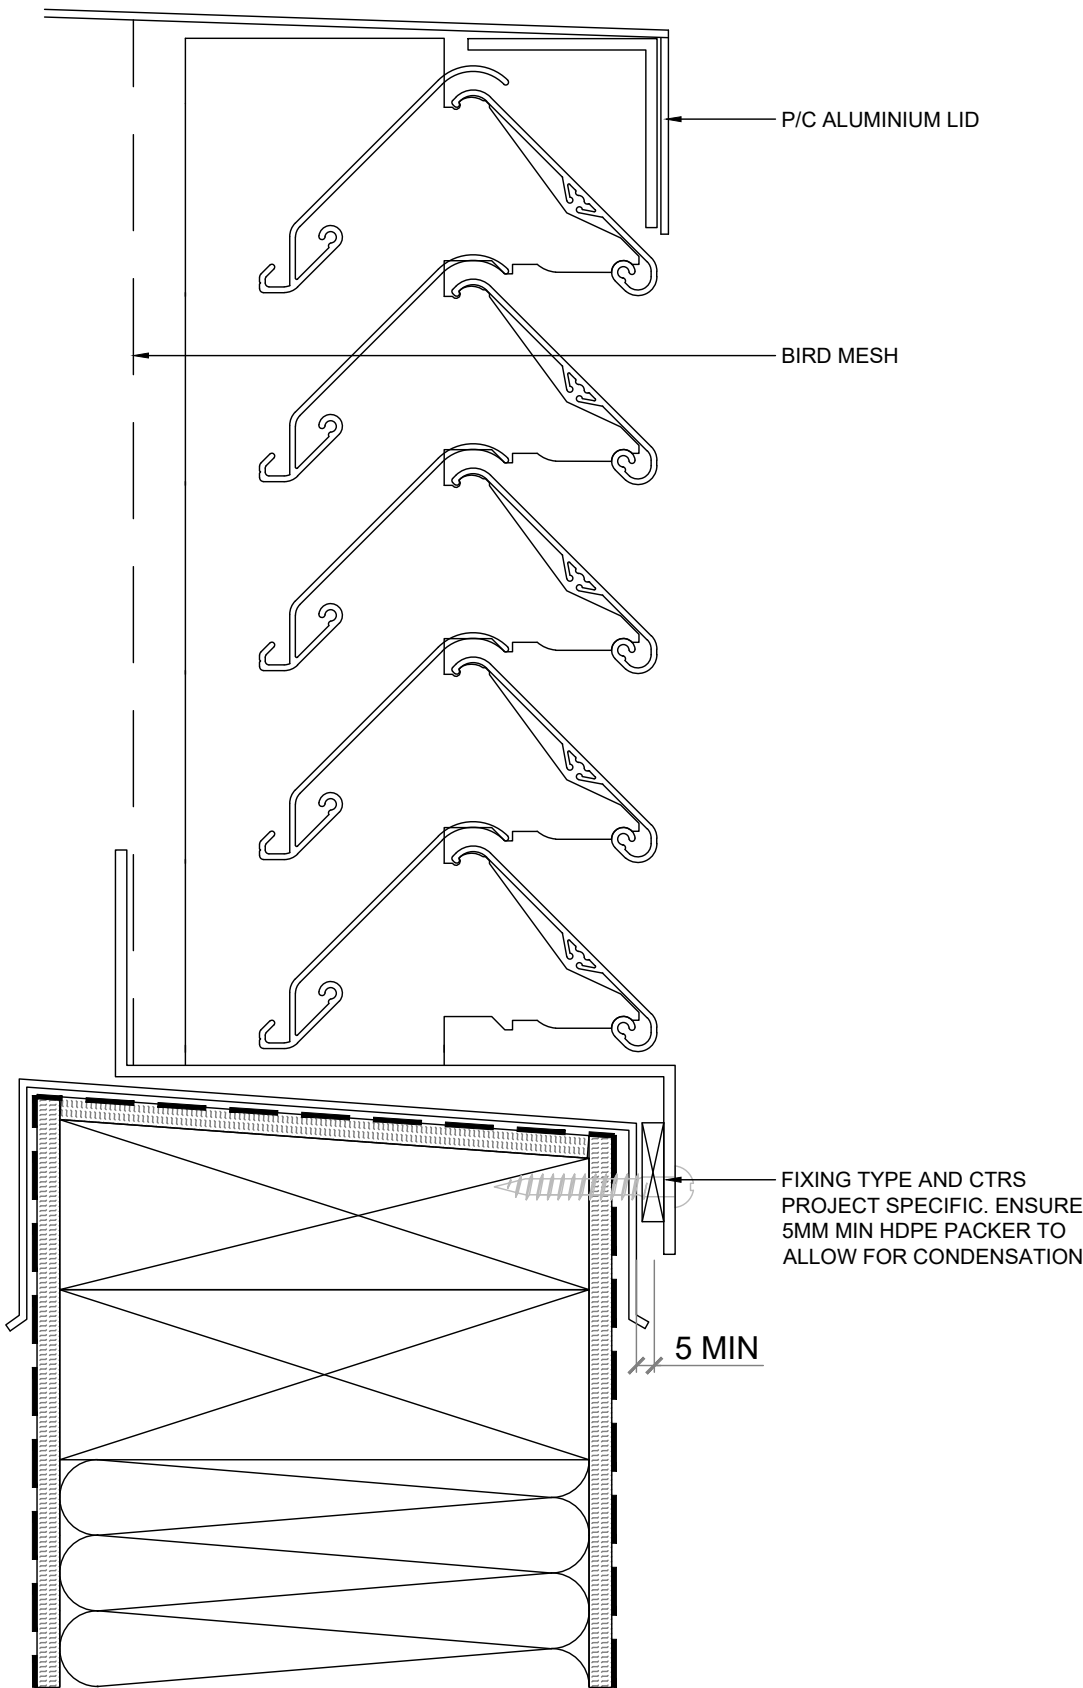

SECTION VIEW

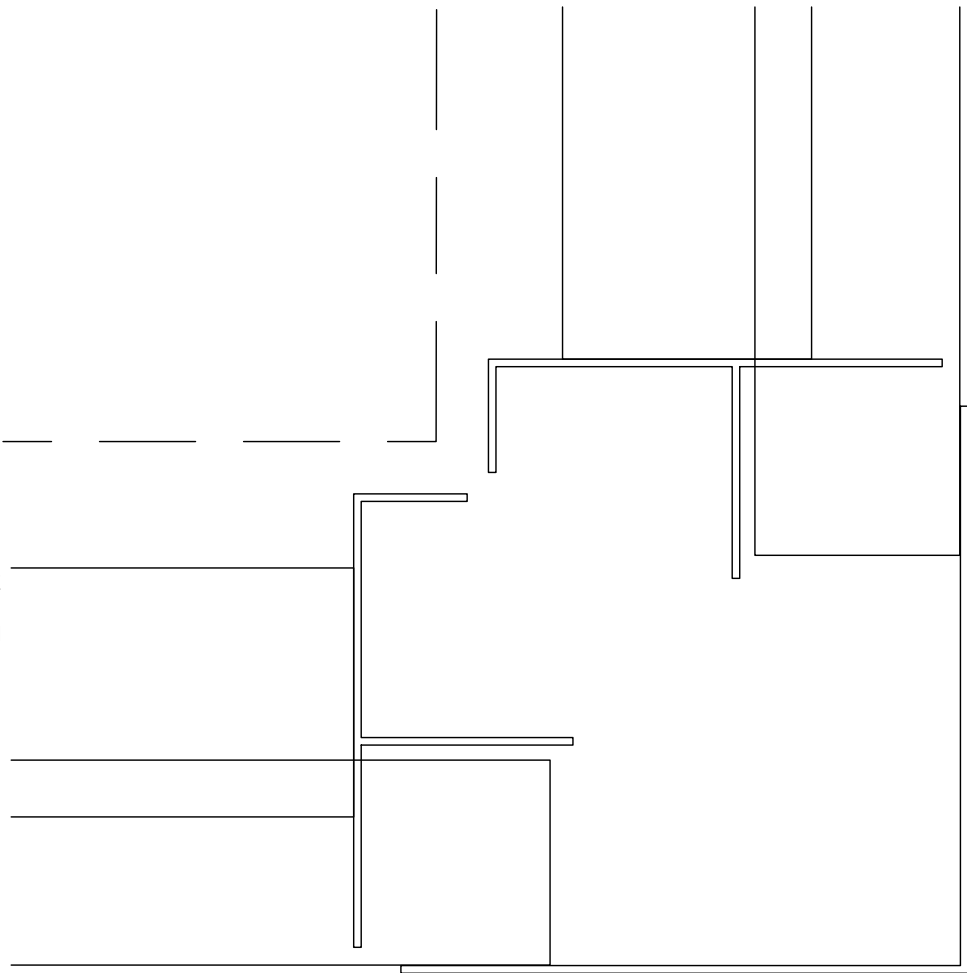

PLAN VIEW @ CORNER