

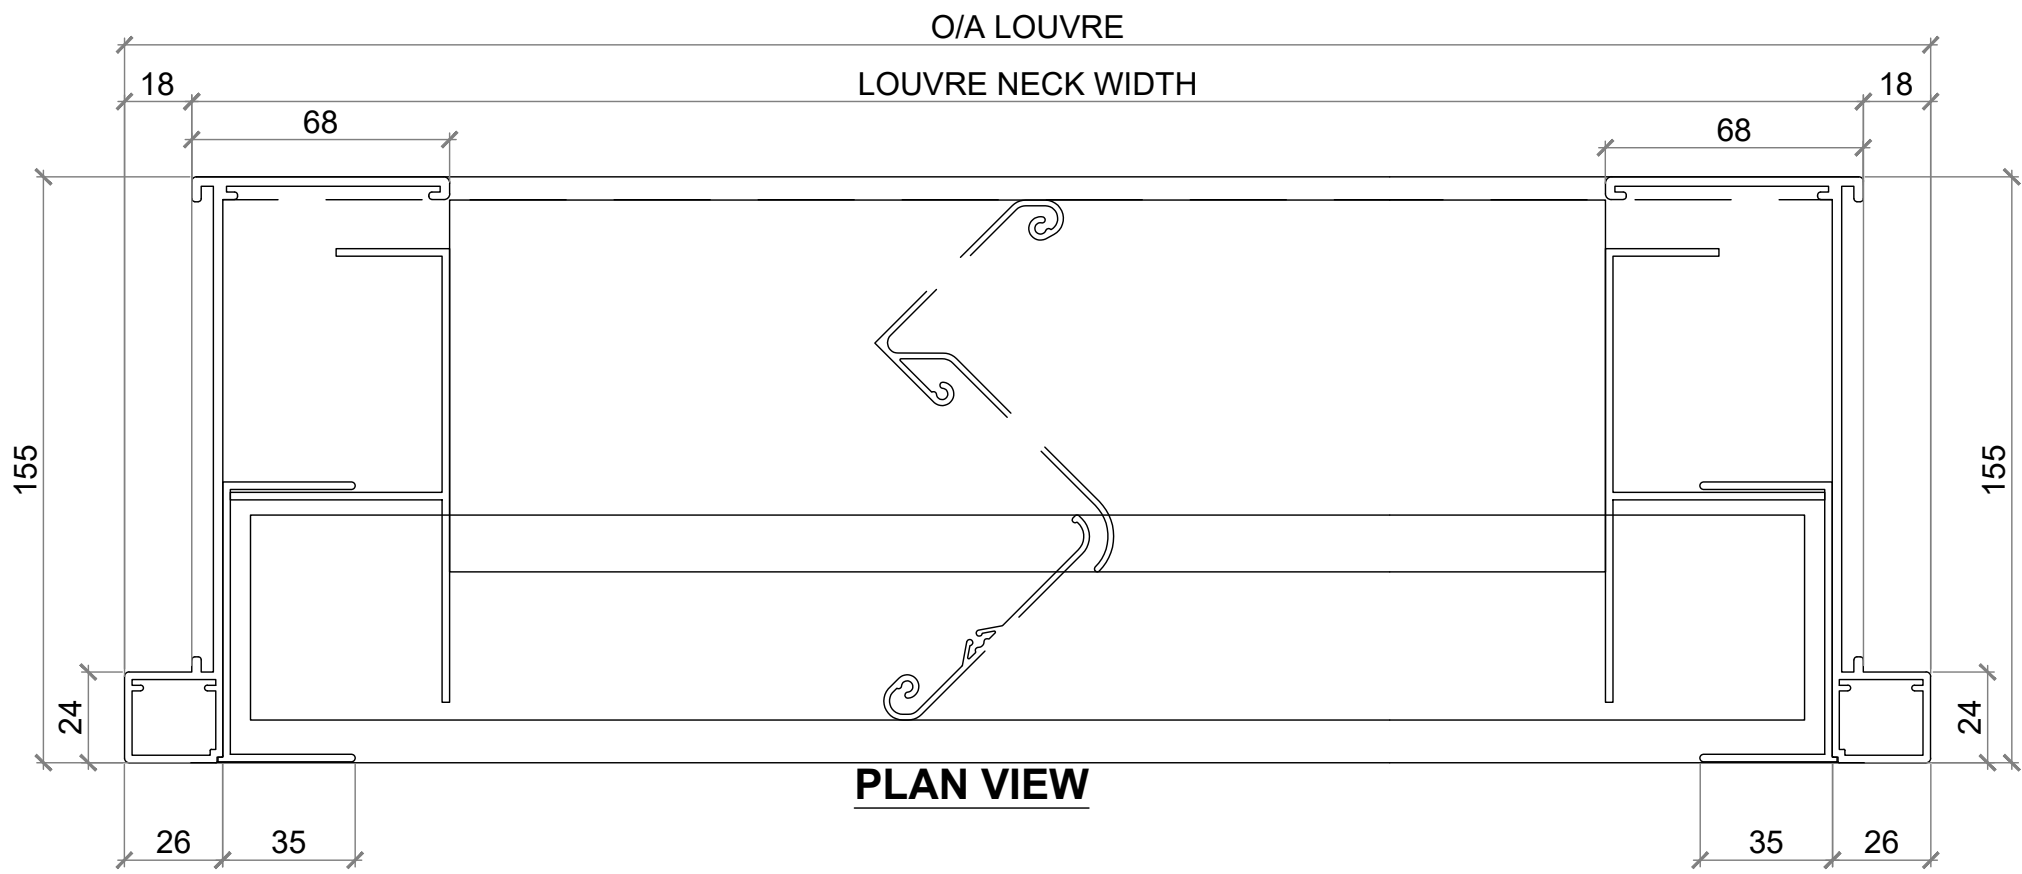


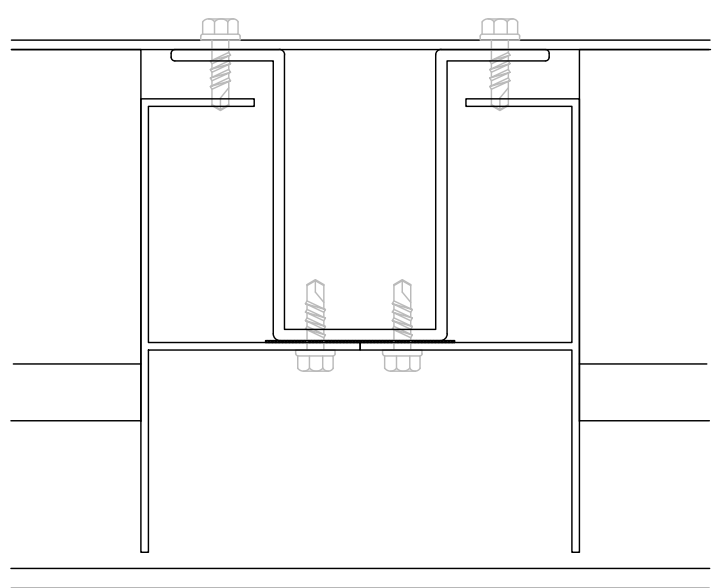

PLAN VIEW

SECTION VIEW

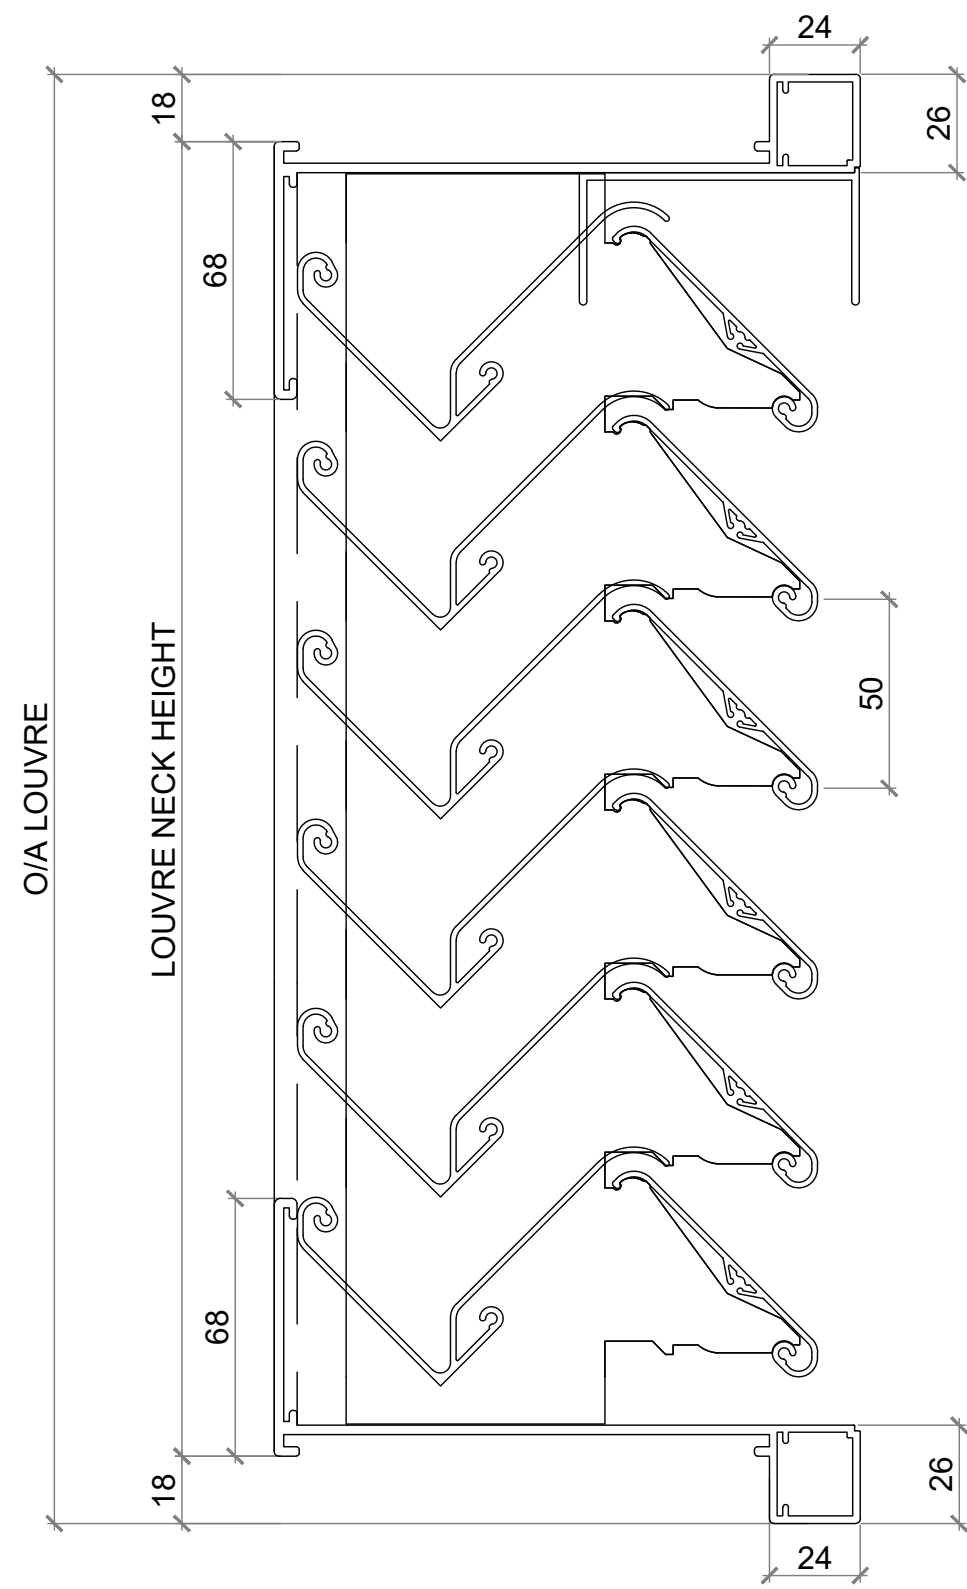

**INTERMEDIATE MULLION
REQUIRED FOR SPECIFIC LOADS**

NOTE: REFER TO SPAN TABLES FOR MORE INFORMATION