

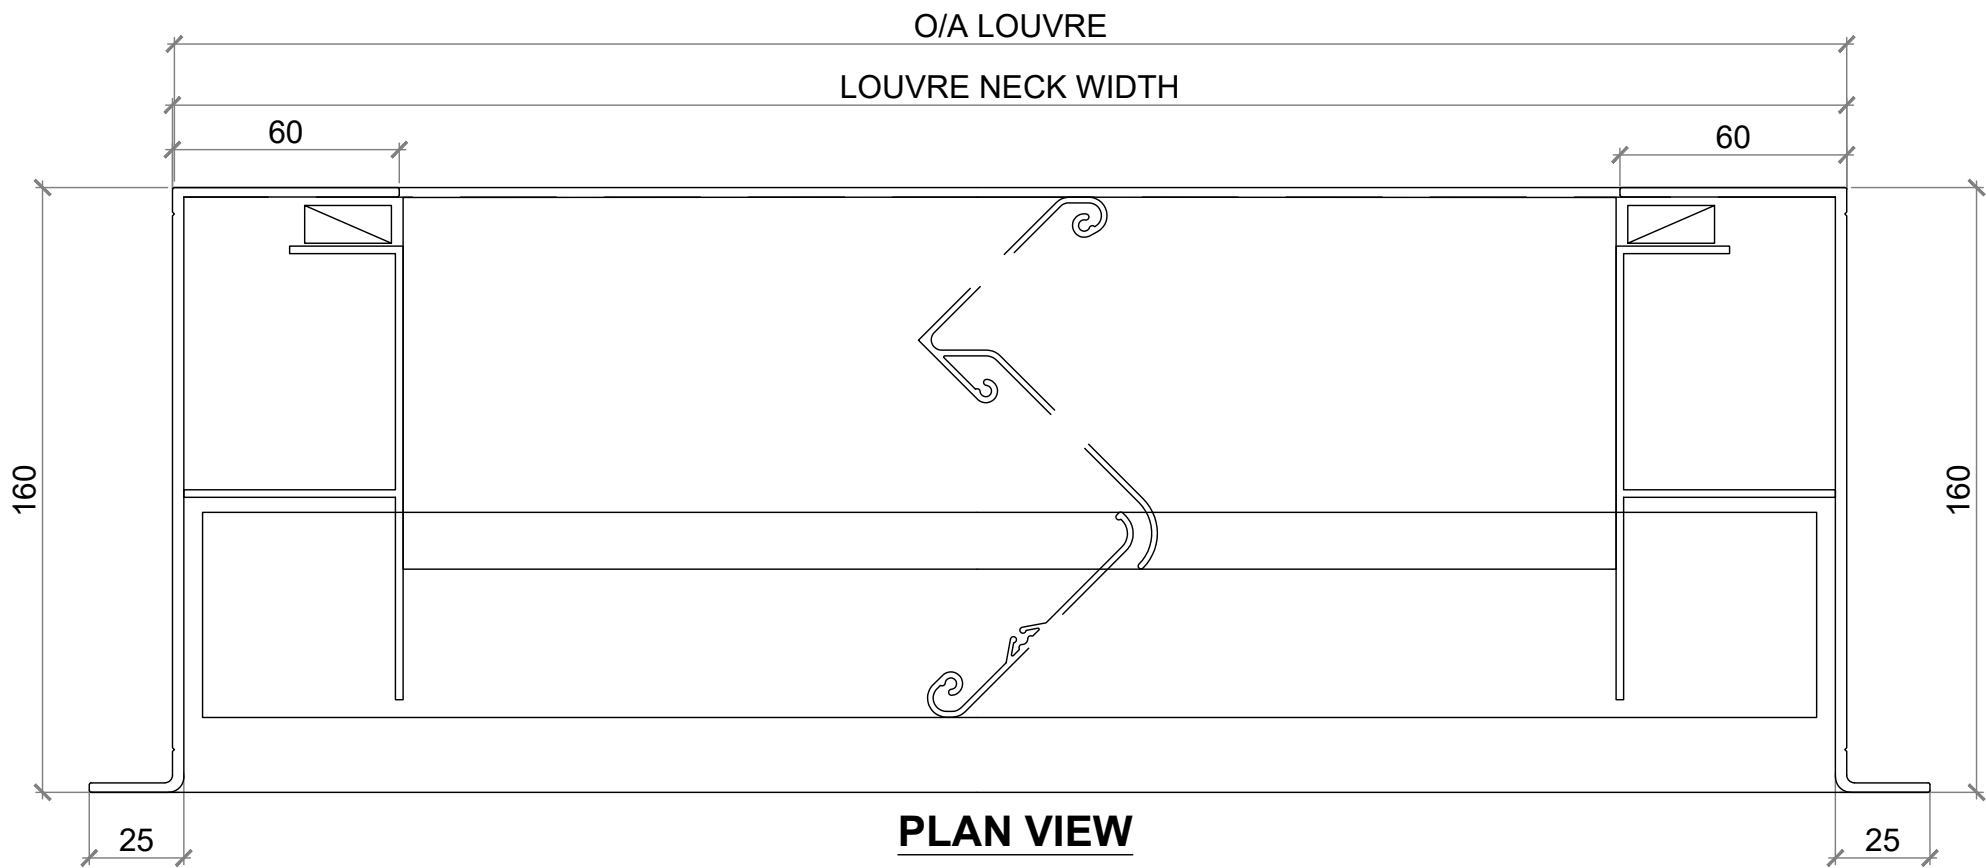


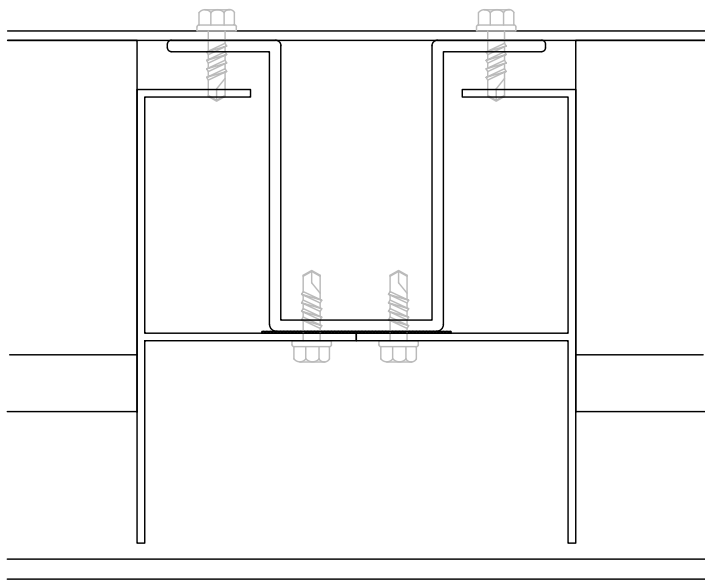

PLAN VIEW

SECTION VIEW

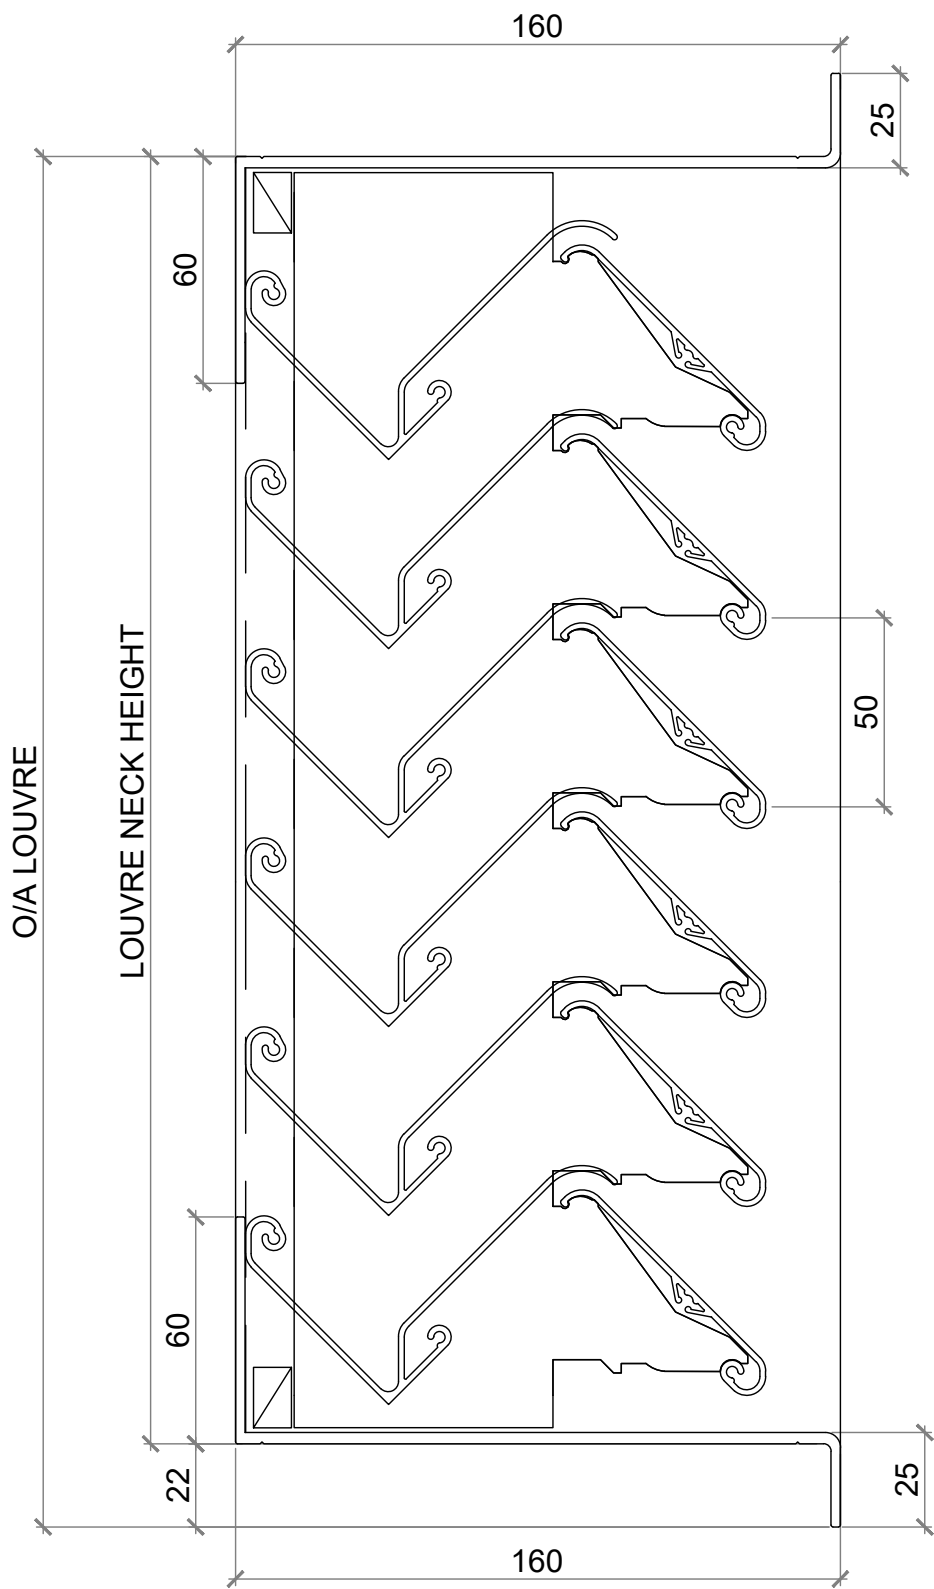

INTERMEDIATE MULLION
REQUIRED FOR SPECIFIC LOADS

NOTE: REFER TO SPAN TABLES FOR MORE INFORMATION

VENTILATION LOUVRE	 VENTÜER Ventilation, Acoustic & Smoke Louvres E: sales@ventuer.co W: ventuer.co	SCALE: 1:2 @ A3 - 1:1 @ A4	
VL-3SD		DWG NO. VL-3SD-A.03	
PROFILE DETAILS- FLANGED		DATE: 15/01/2025	REV 1