


**NOTE: FIXING ANGLES CAN BE FACING OUT DEPENDING ON STRUCTURE DEPTH**

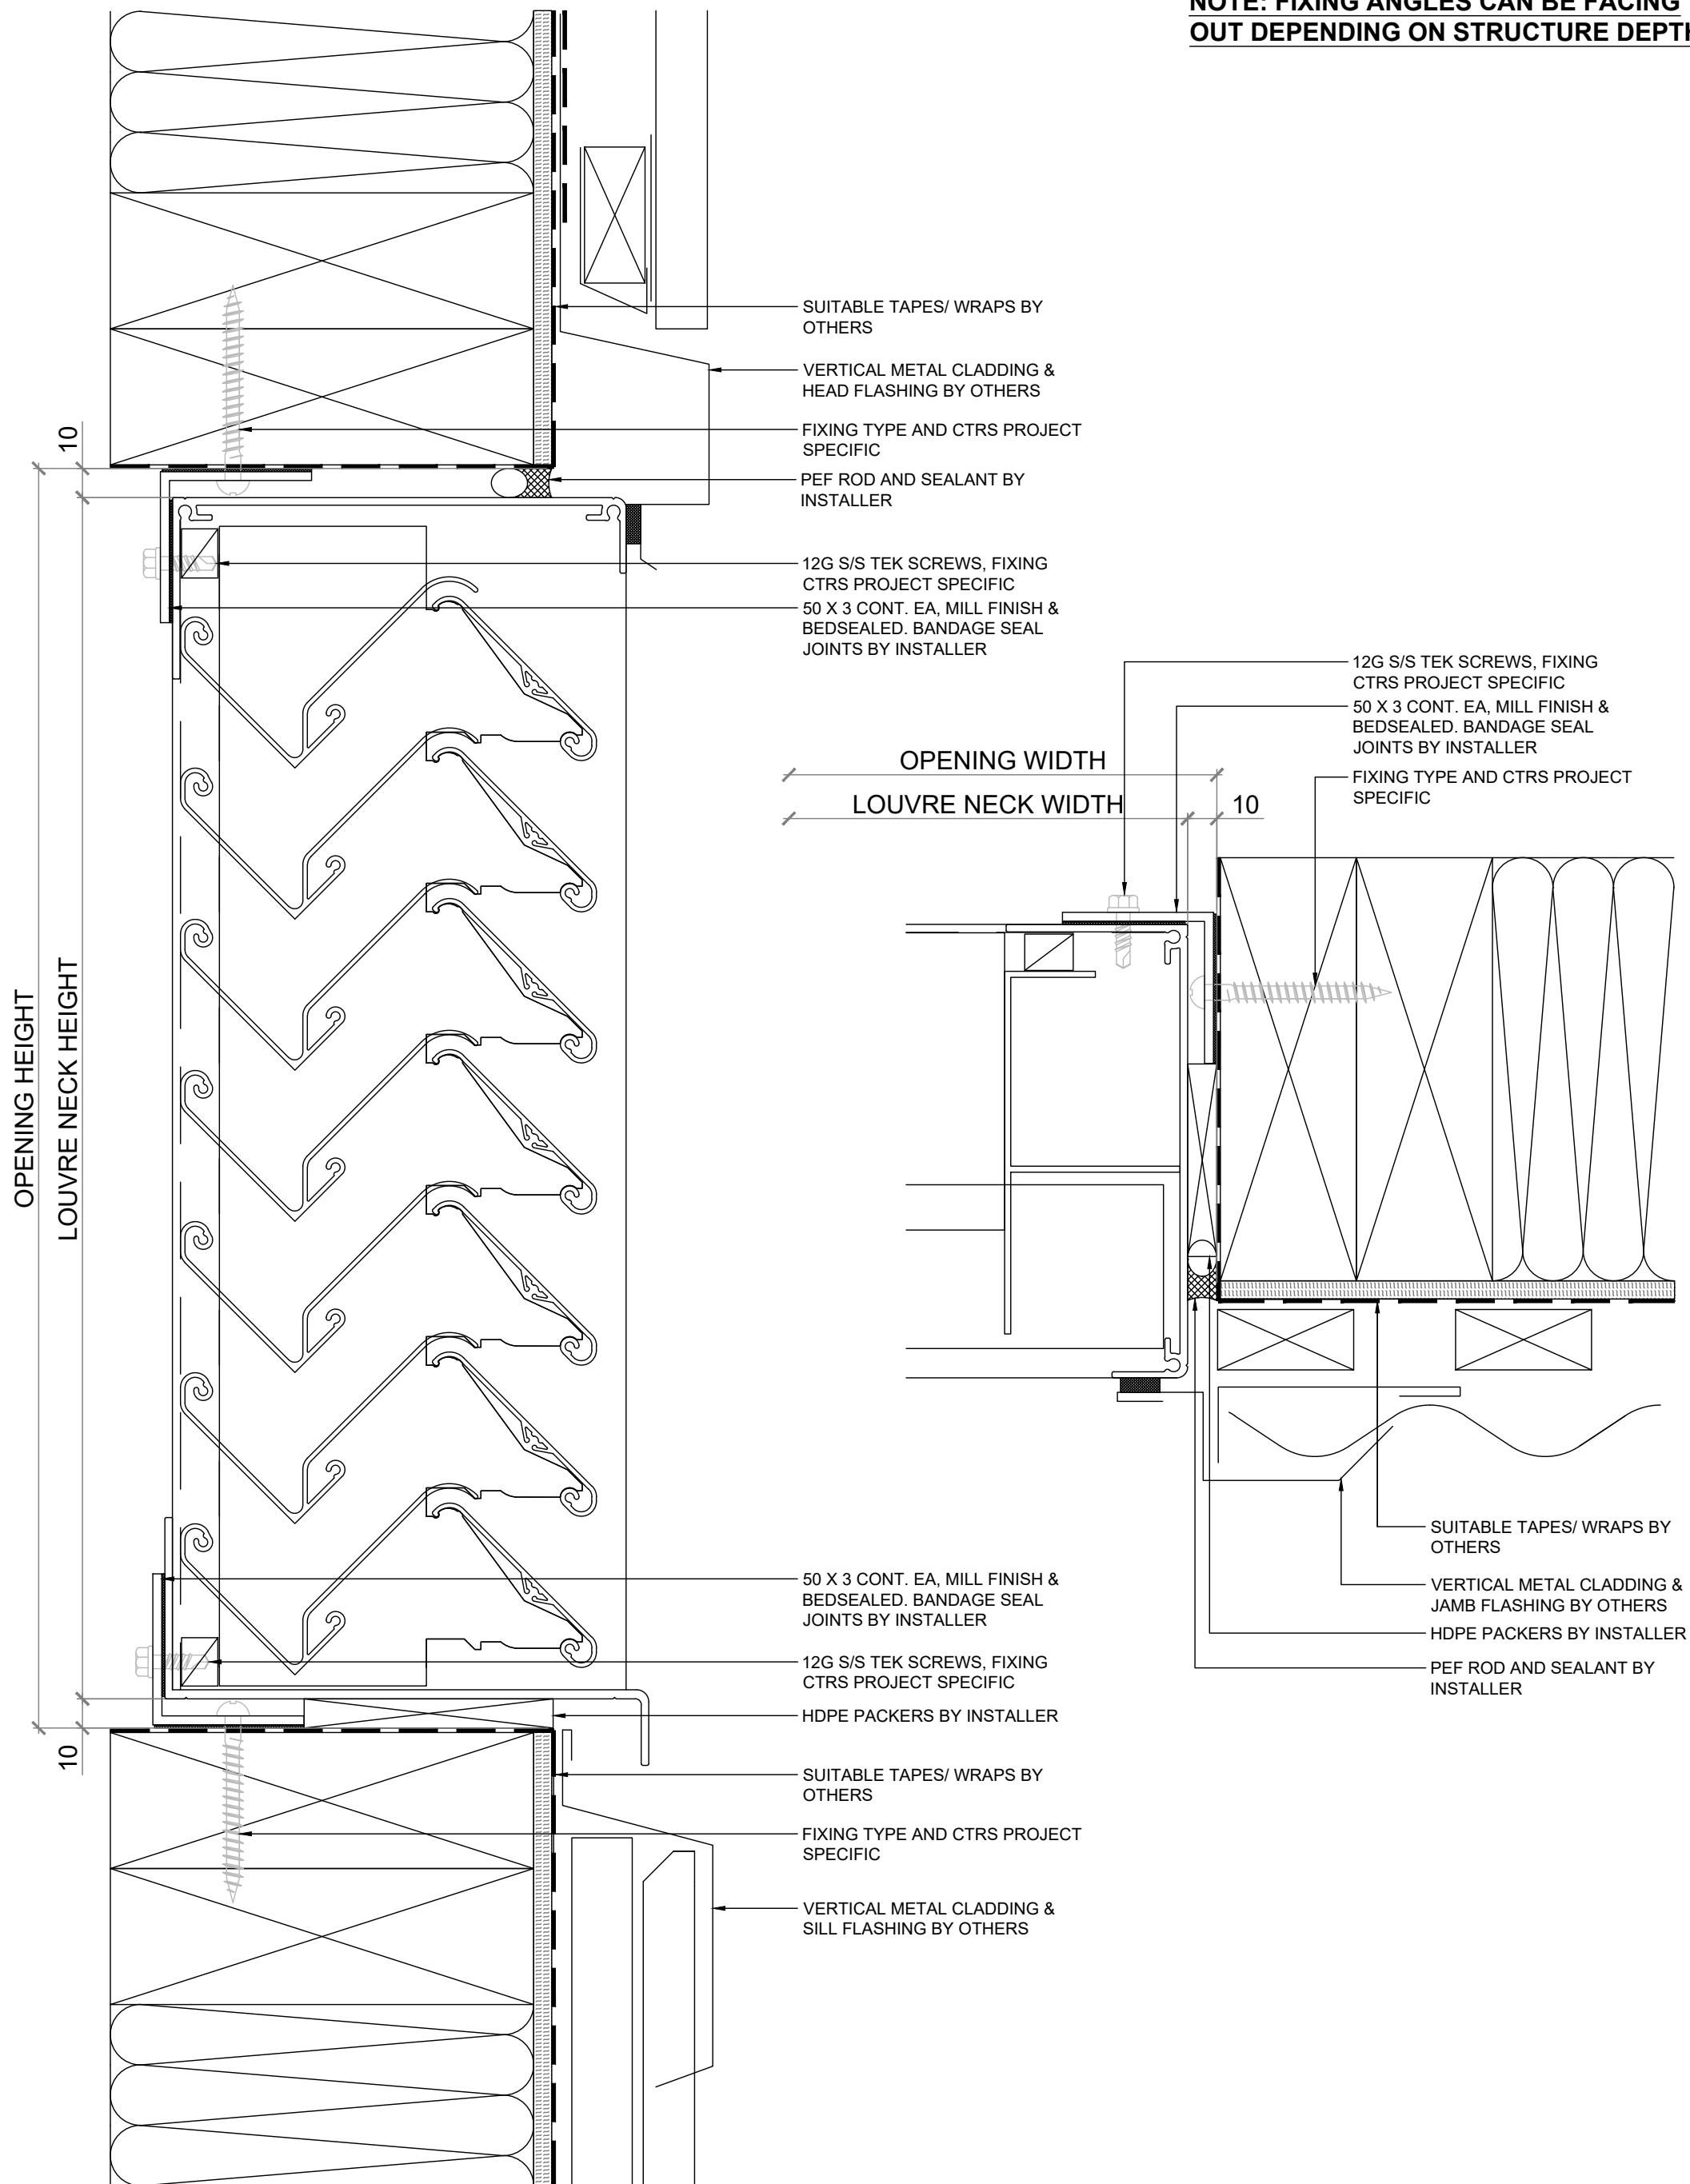

**VENTILATION LOUVRE**

**VL-3SD**

**INSTALLATION DETAIL  
VERTICAL METAL CLADDING**



E: sales@ventuer.co  
W: ventuer.co

**VENTÜER**  
Ventilation, Acoustic & Smoke Louvres

© 2019 All rights reserved

**SCALE: 1:2 @ A3 - 1:1 @ A4**

**DWG NO. VL-3SD-A.04**

**DATE: 15/01/2025**

**REV  
1**