

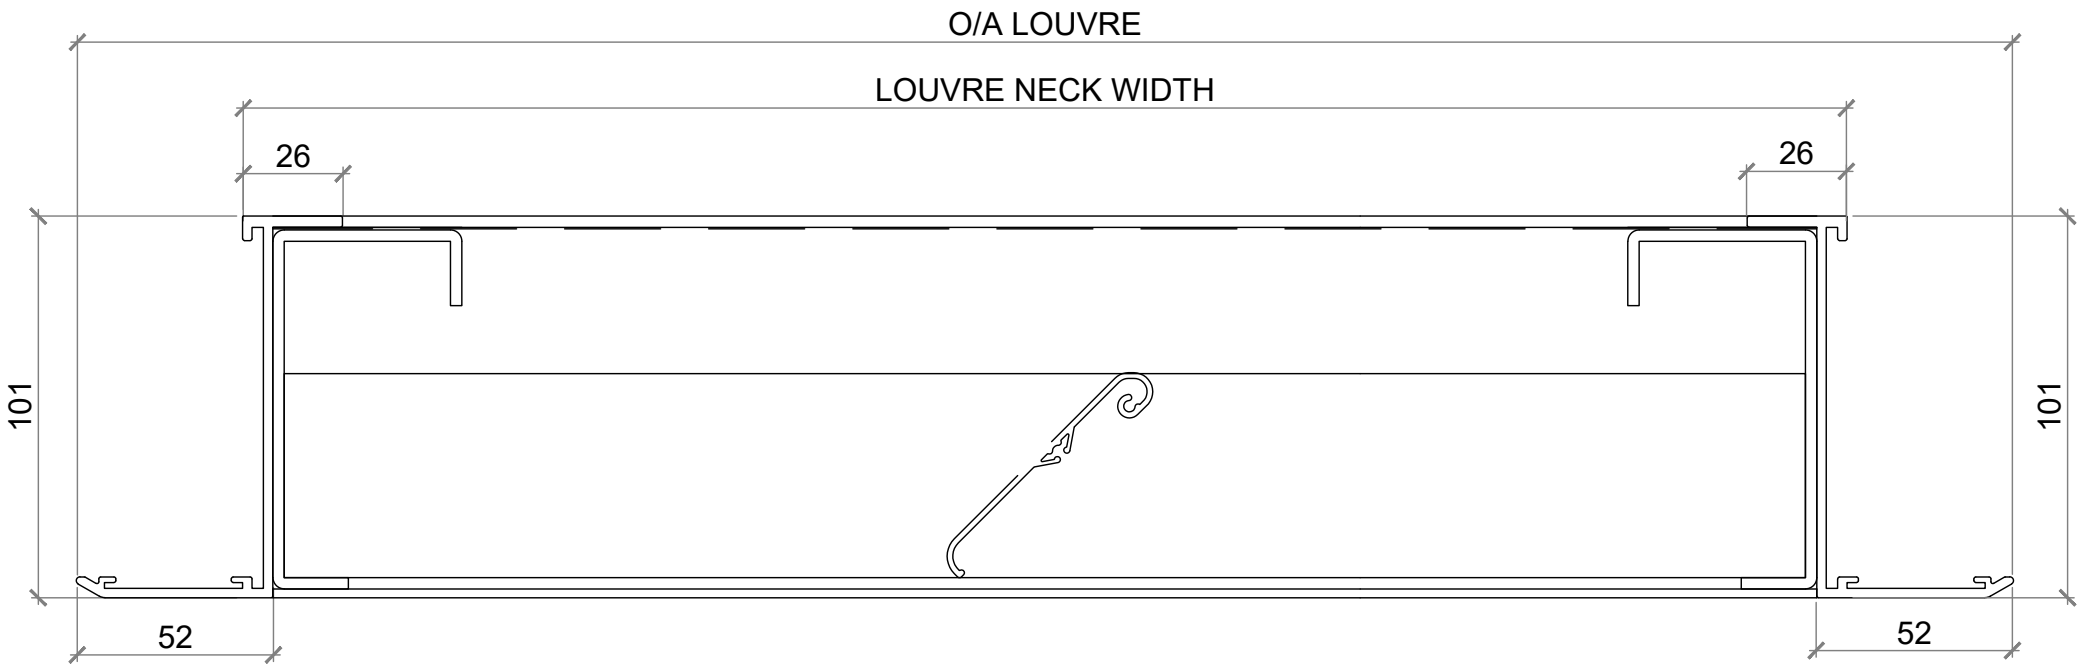


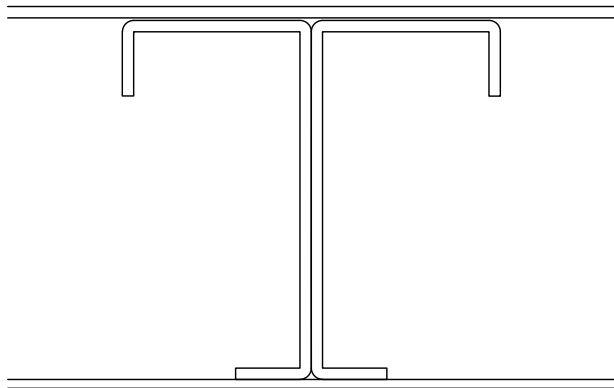

PLAN VIEW

SECTION VIEW

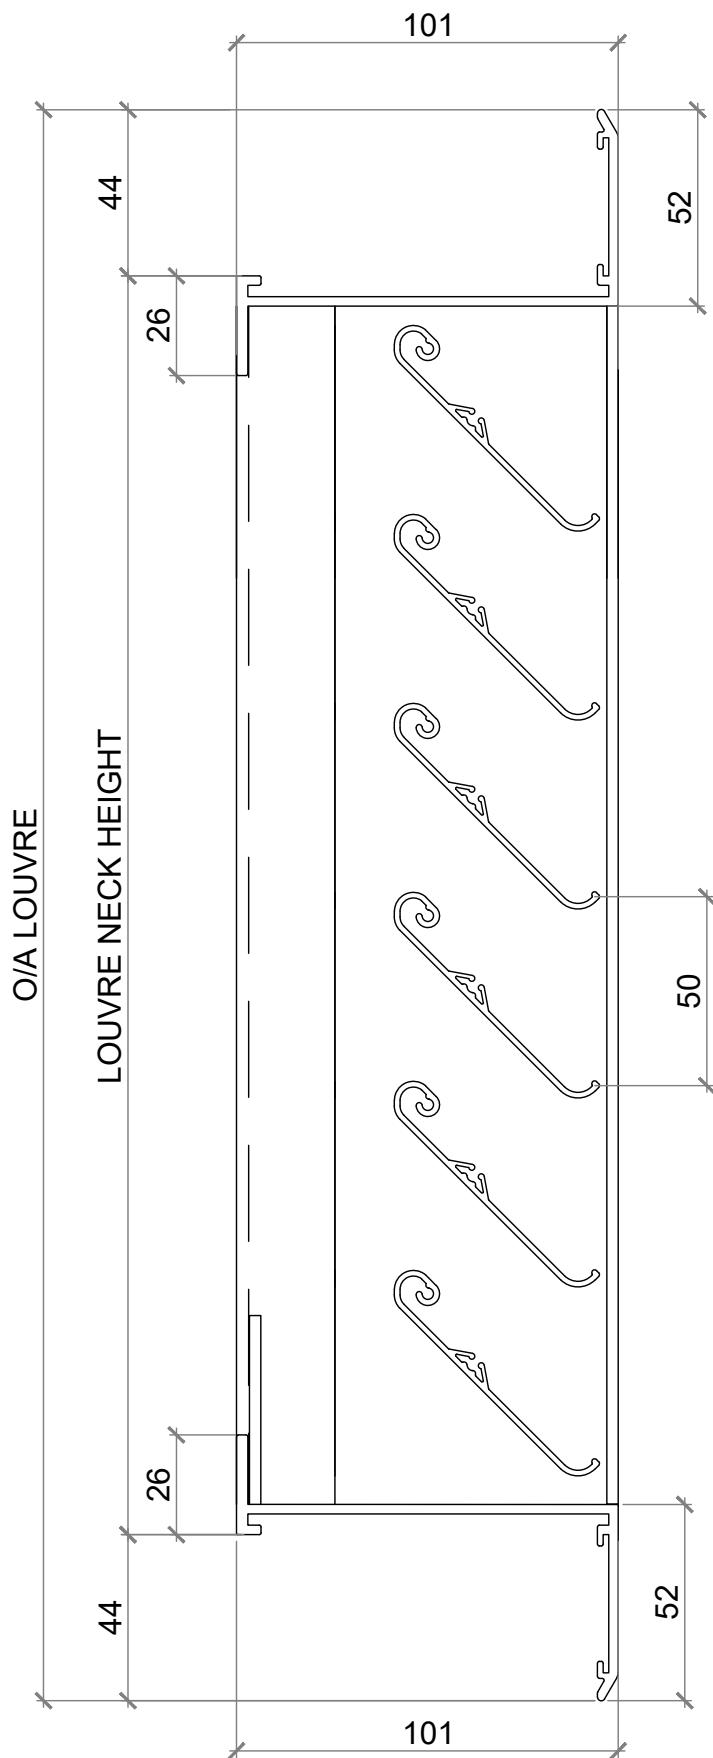

**INTERMEDIATE STIFFENER
REQUIRED FOR SPECIFIC LOADS**

NOTE: REFER TO SPAN TABLES FOR MORE INFORMATION

VENTILATION LOUVRE	 VENTÜER Ventilation, Acoustic & Smoke Louvres E: sales@ventuer.co W: ventuer.co © 2019 All rights reserved	SCALE: 1:2 @ A3 - 1:1 @ A4	
VL-50PL		DWG NO. VL-50PL-A.01	
PROFILE DETAILS		DATE: 15/01/2025	REV 1