

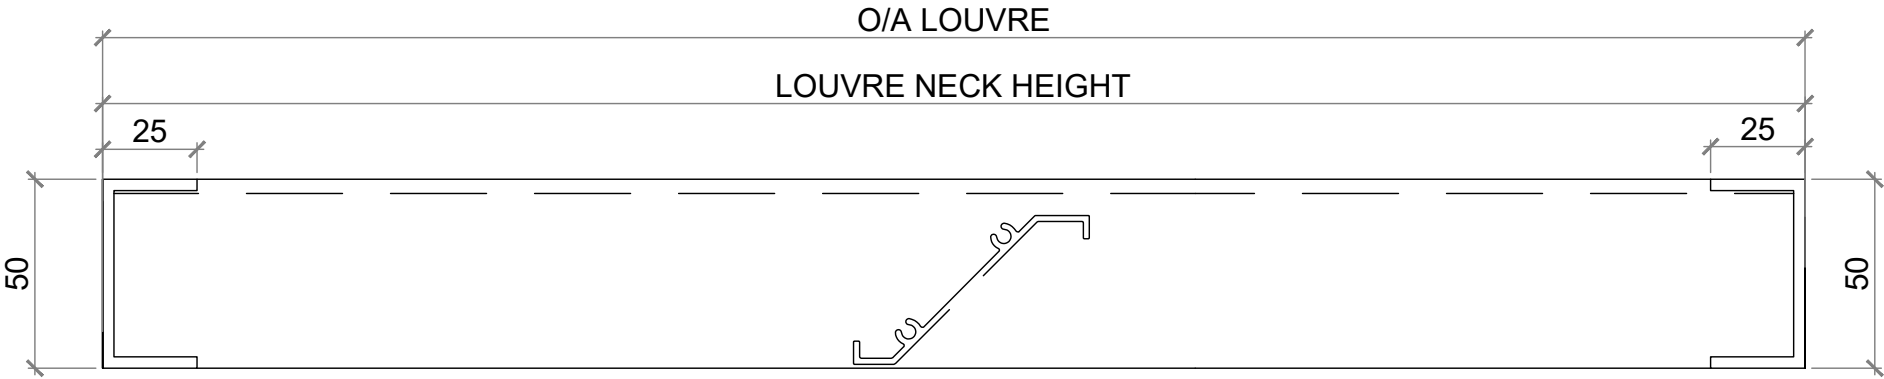


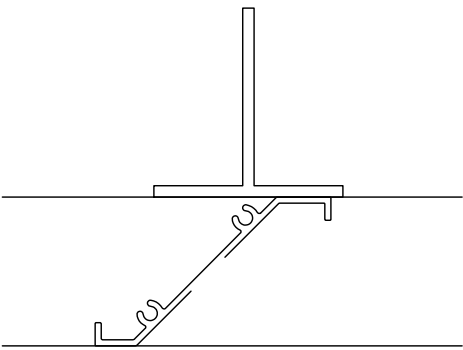

PLAN VIEW

SECTION VIEW

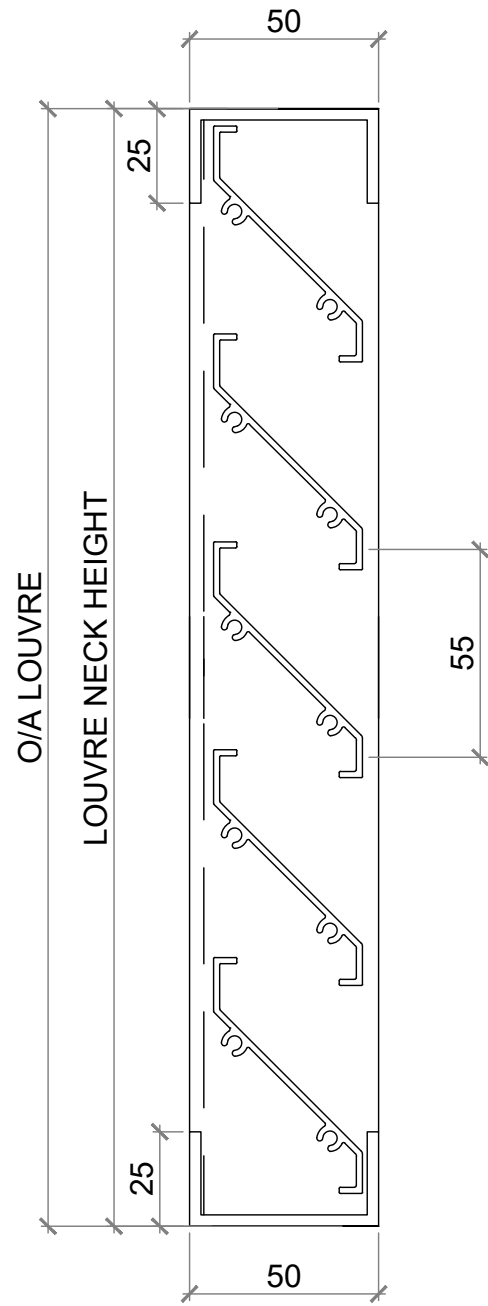

INTERMEDIATE STIFFENER
REQUIRED FOR SPECIFIC LOADS

NOTE: REFER TO SPAN TABLES FOR MORE INFORMATION

VENTILATION LOUVRE	 VENTÜER Ventilation, Acoustic & Smoke Louvres E: sales@ventuer.co W: ventuer.co © 2019 All rights reserved	SCALE: 1:2 @ A3 - 1:1 @ A4
VL-55S		DWG NO. VL-55S-A.03
PROFILE DETAILS- CHANNEL		DATE: 15/01/2025
		REV 1