


NOTE: FIXING ANGLES CAN BE FACING IN DEPENDING ON STRUCTURE DEPTH

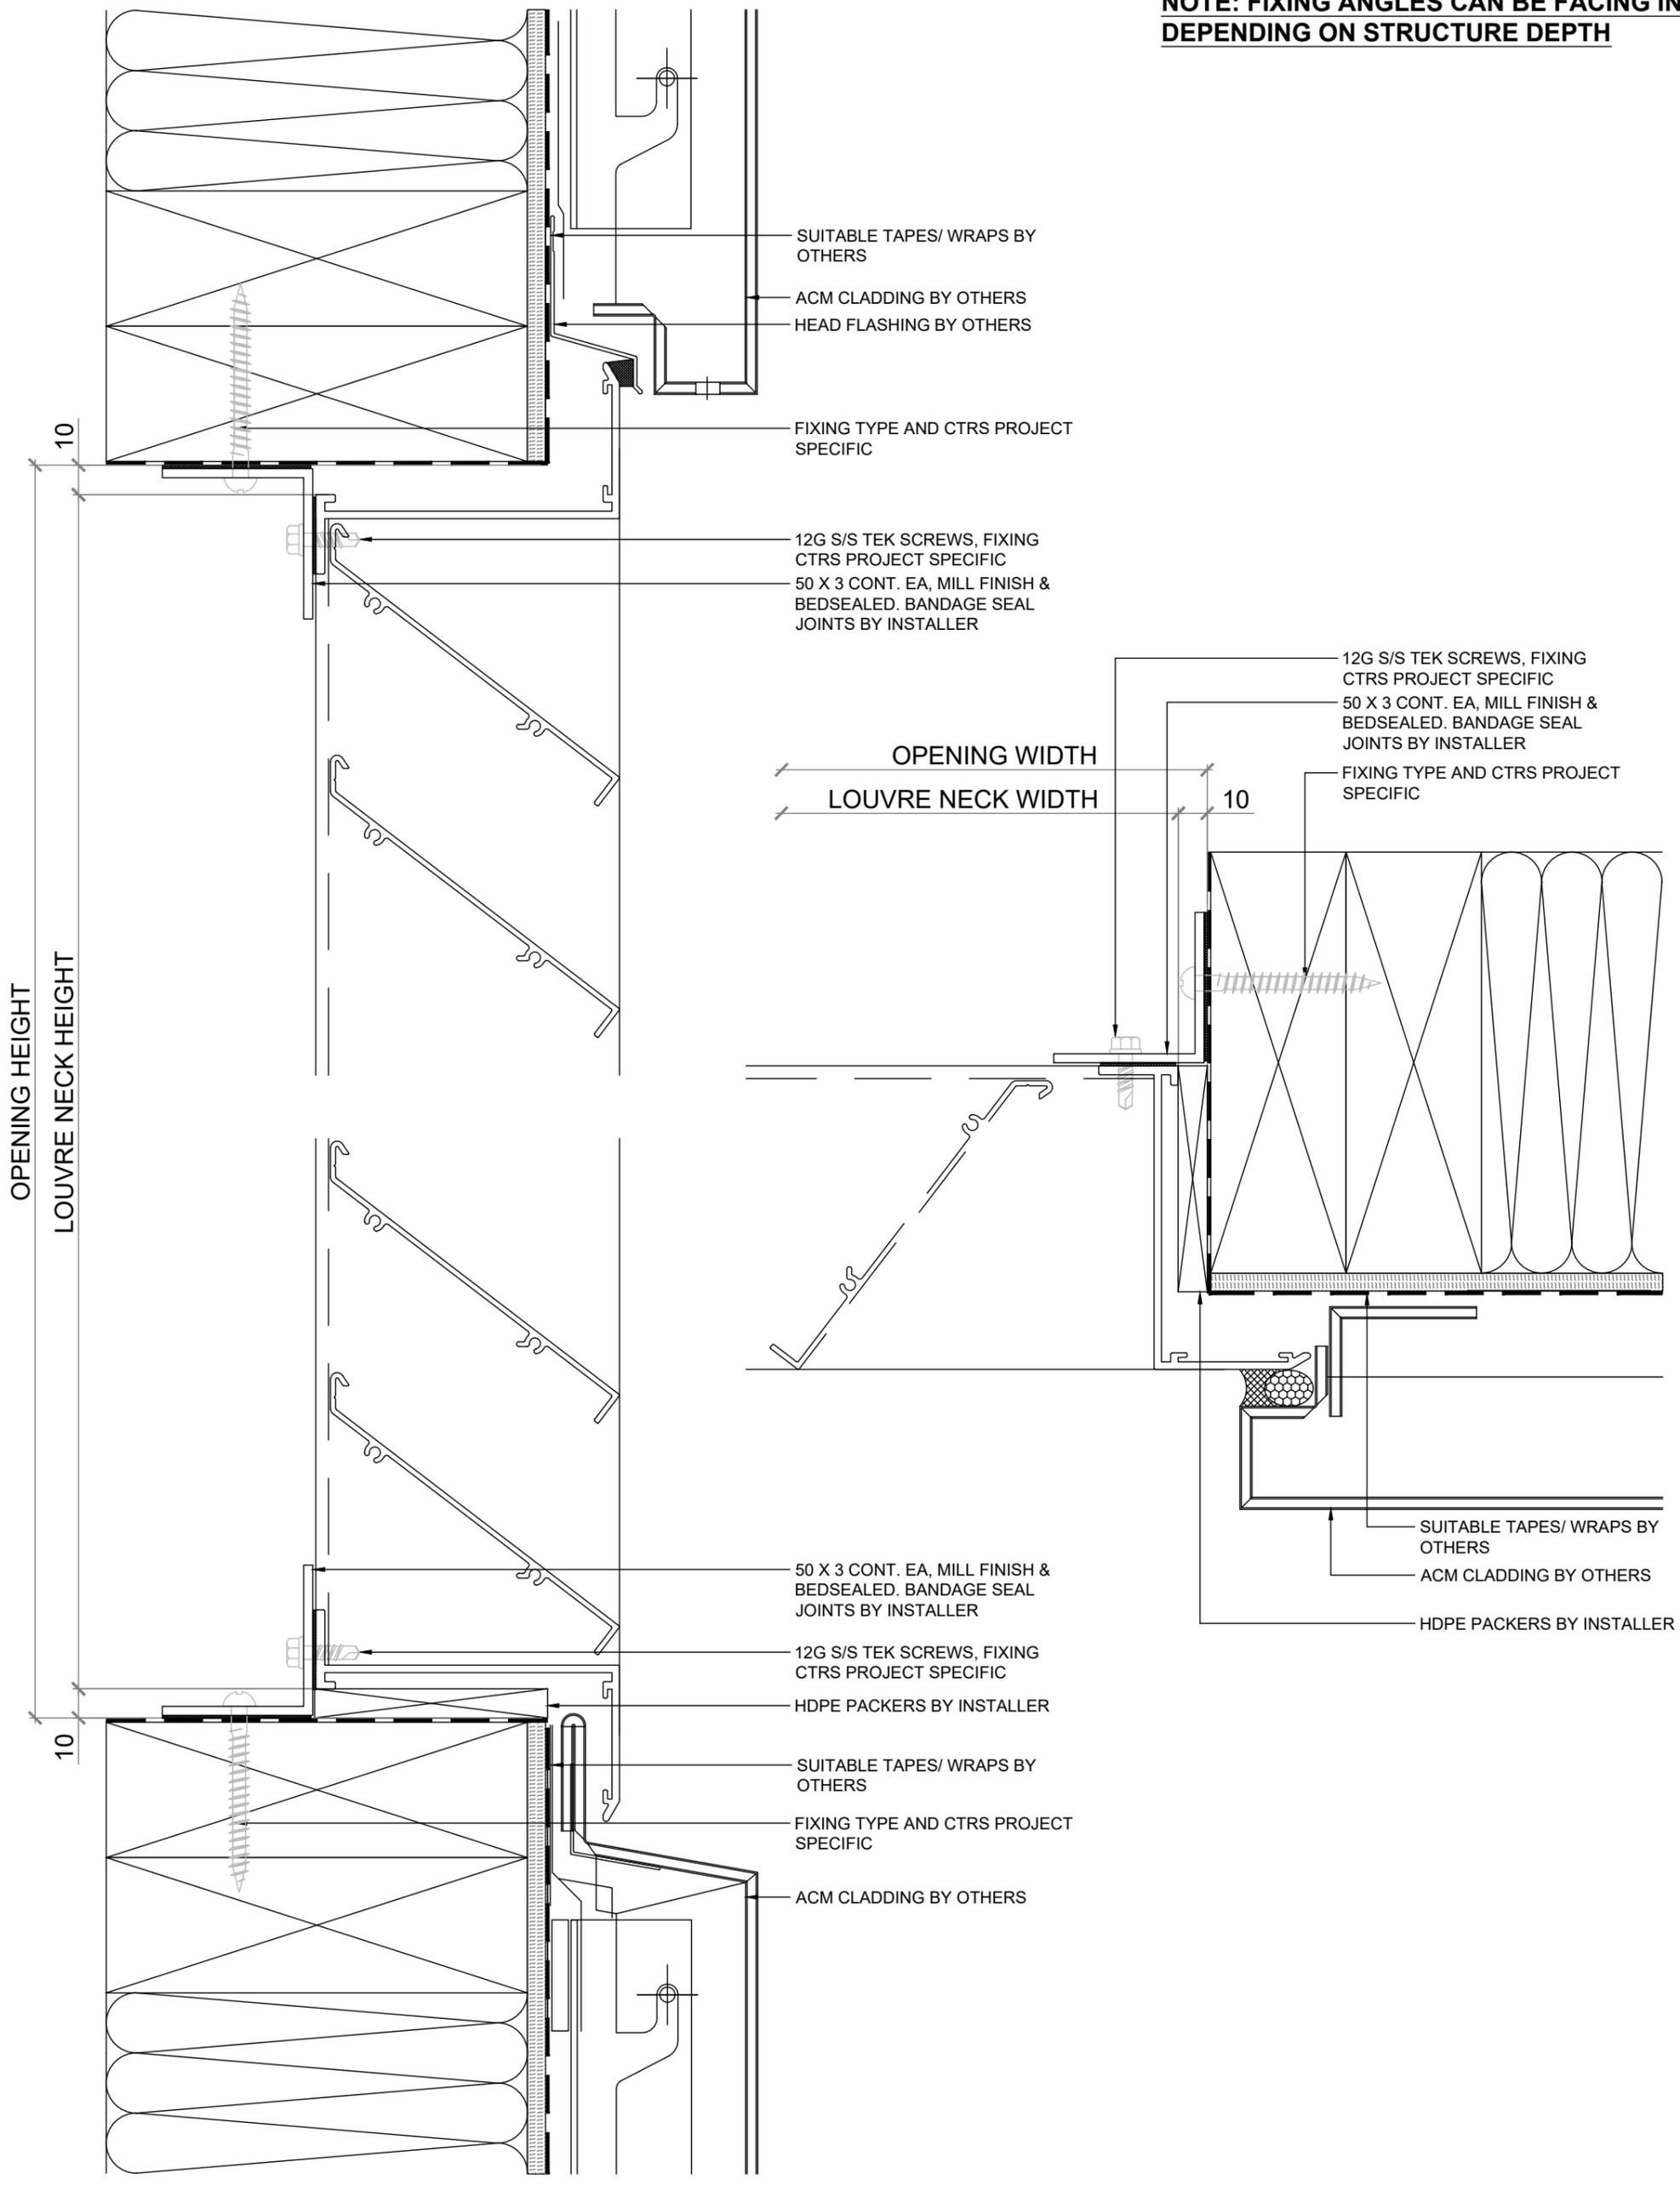

VENTILATION LOUVRE
VL-77EX
INSTALLATION DETAILS ACM CLADDING

VENTÜER

Ventilation, Acoustic & Smoke Louvres

E: sales@ventuer.co
W: ventuer.co

© 2019 All rights reserved

SCALE: 1:2 @ A3 - 1:1 @ A4	
DWG NO. VL-77EX-A.11	
DATE: 15/01/2025	REV 1