


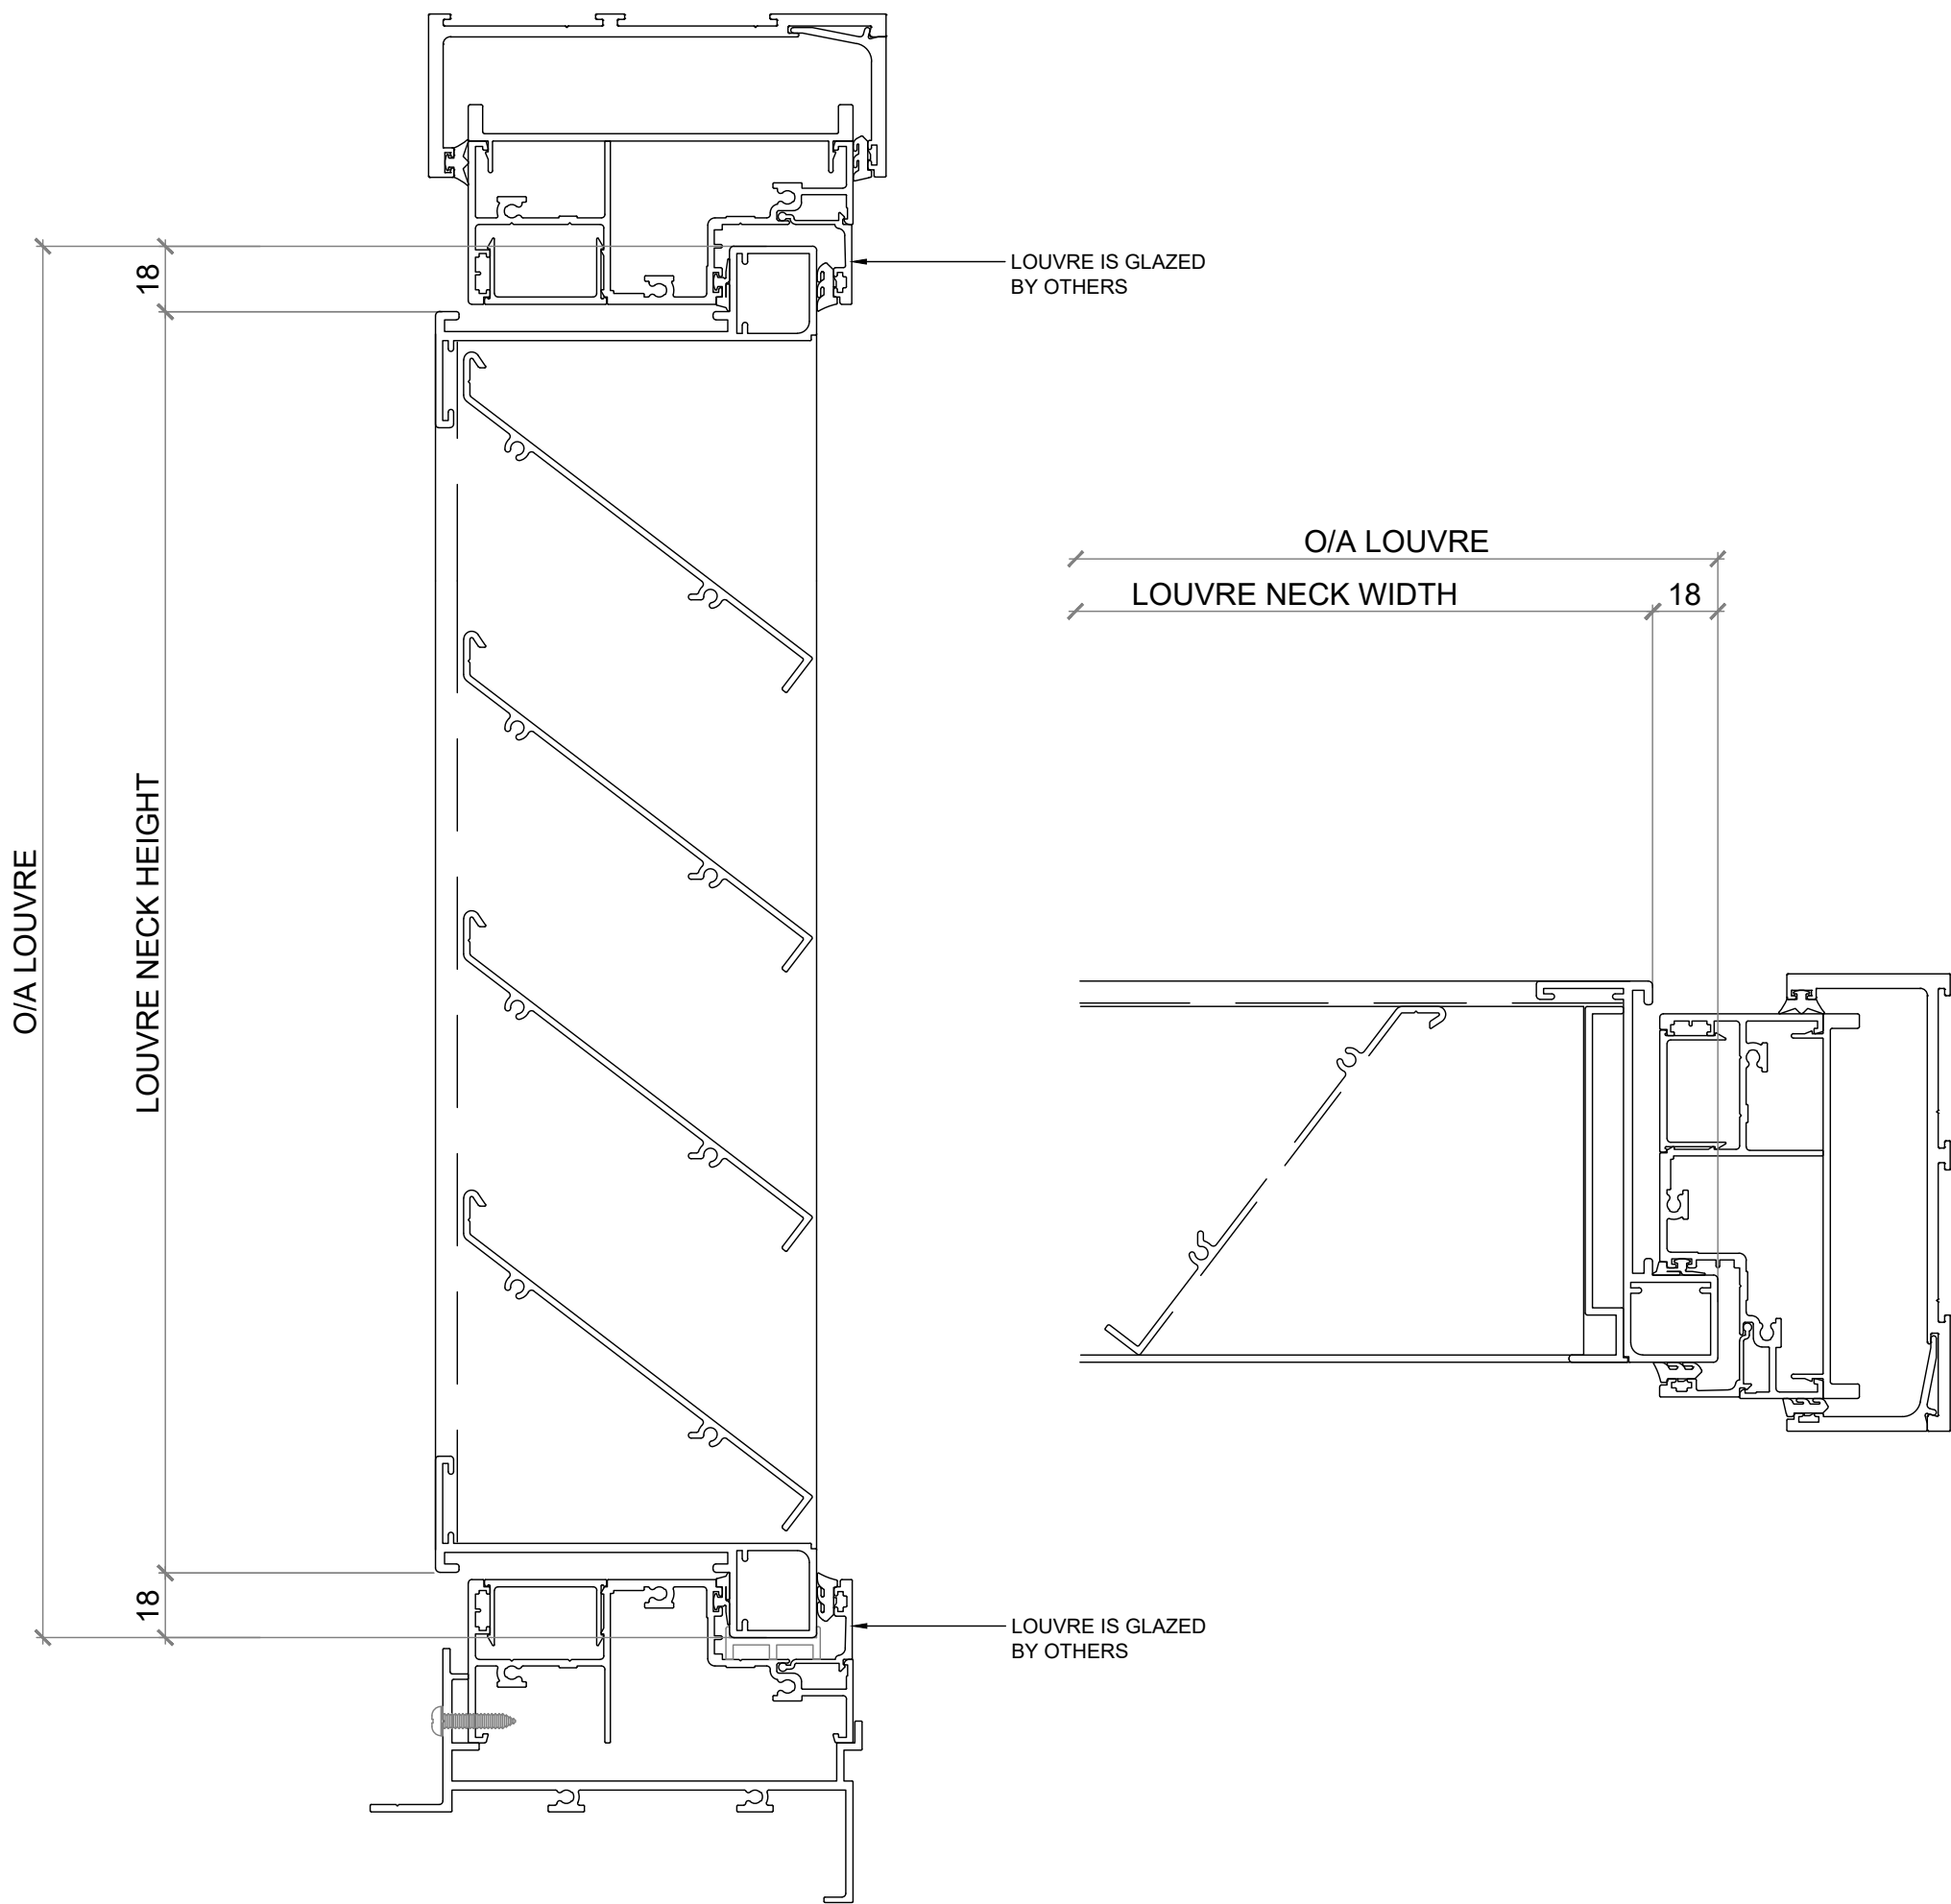

VENTILATION LOUVRE

VL-77EX

INSTALLATION DETAILS  
GLAZED IN - COMMERCIAL



E: sales@ventuer.co  
W: ventuer.co

© 2019 All rights reserved

SCALE: 1:2 @ A3 - 1:1 @ A4

DWG NO. VL-77EX-A.12

DATE: 15/01/2025

REV  
1