



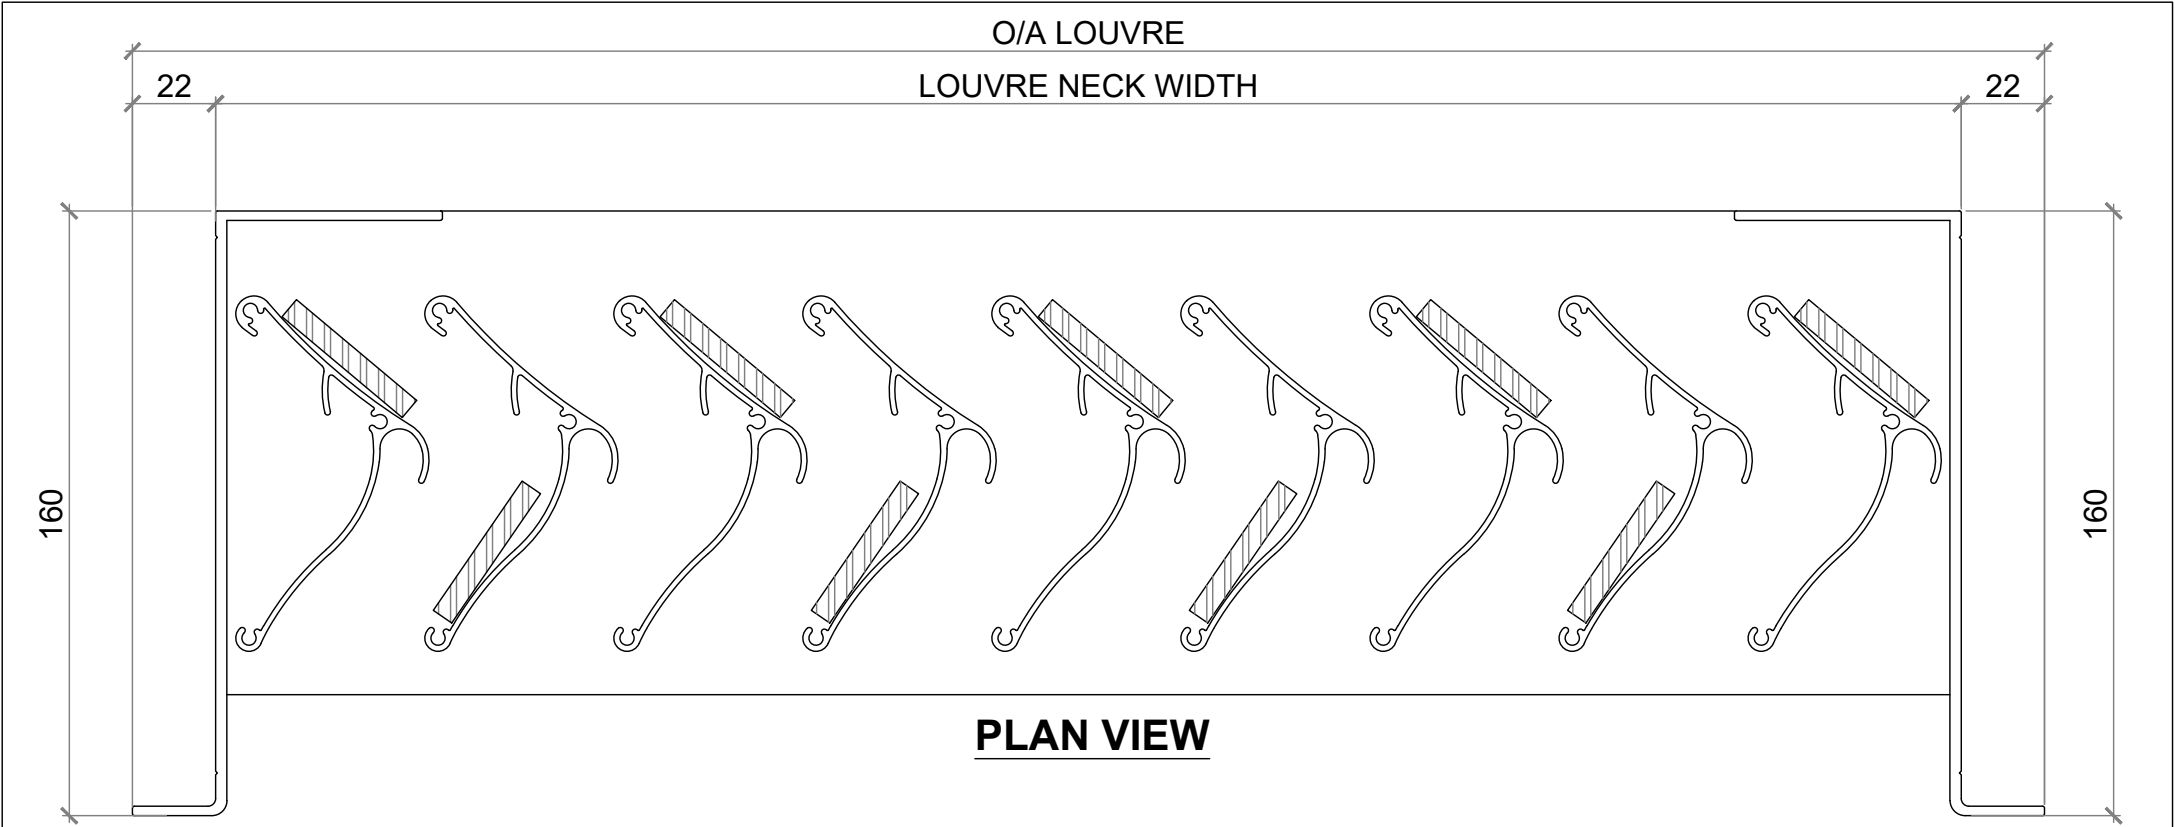

PLAN VIEW

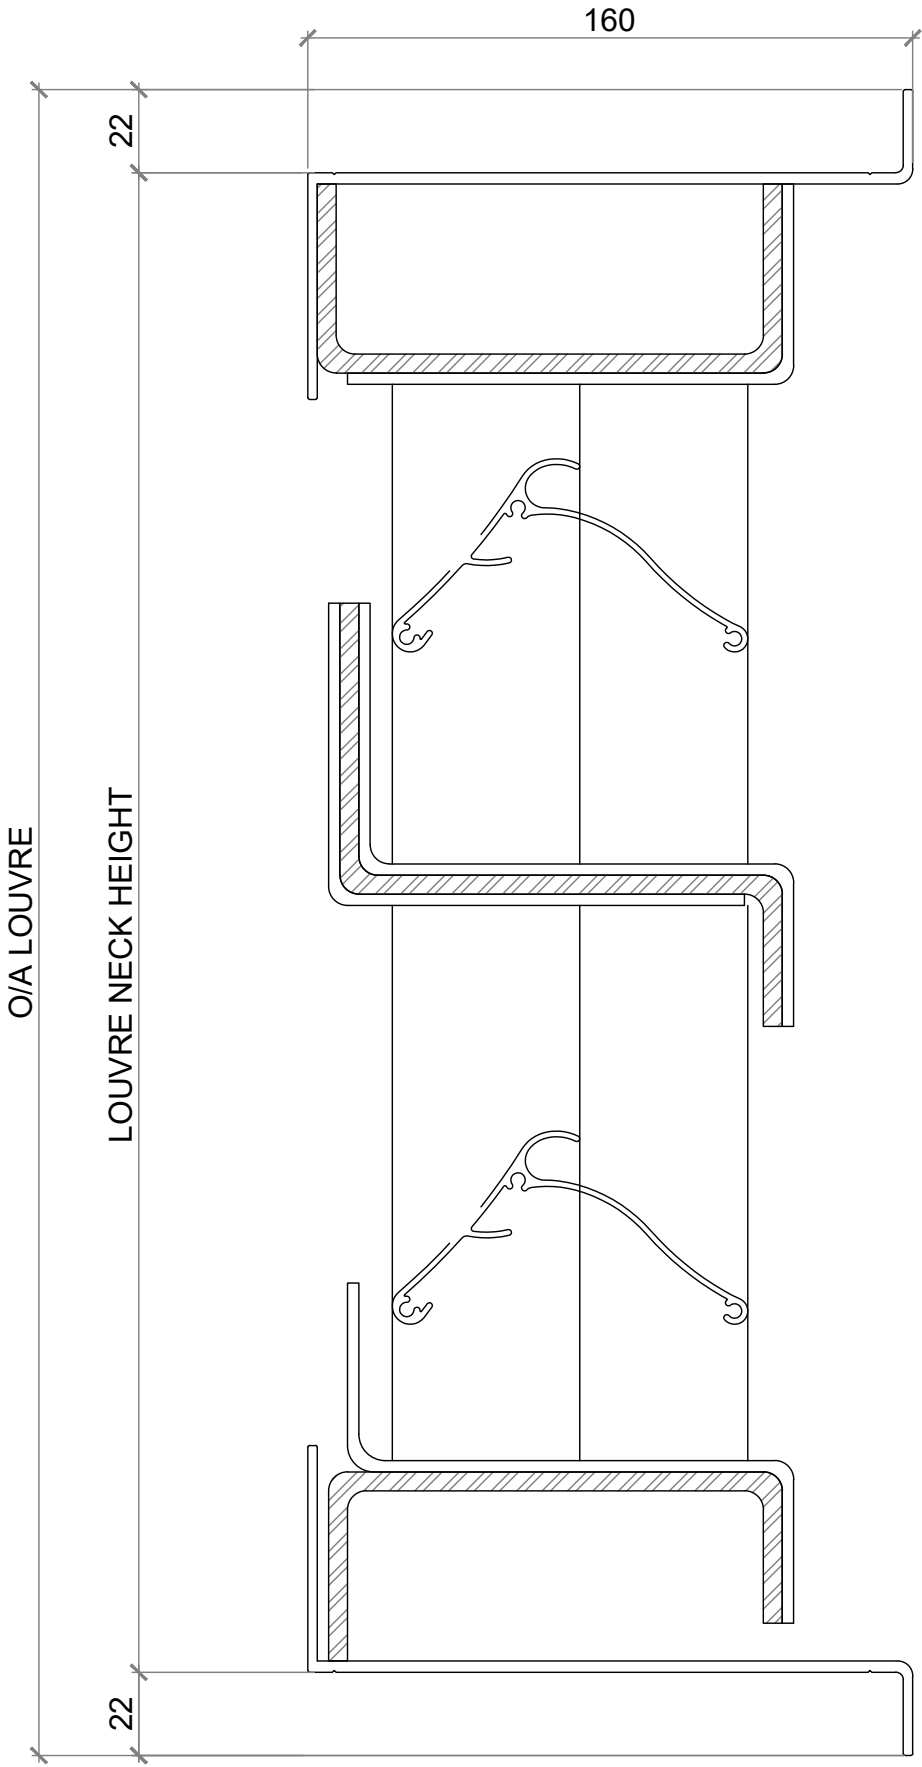

SECTION VIEW

VENTILATION LOUVRE	 VENTÜER Ventilation, Acoustic & Smoke Louvres E: sales@ventuer.co W: ventuer.co © 2019 All rights reserved	SCALE: 1:2 @ A3 - 1:1 @ A4
VL-SLV		DWG NO. VL-SLV-A.01
PROFILE DETAILS		DATE: 15/01/2025
		REV 1