




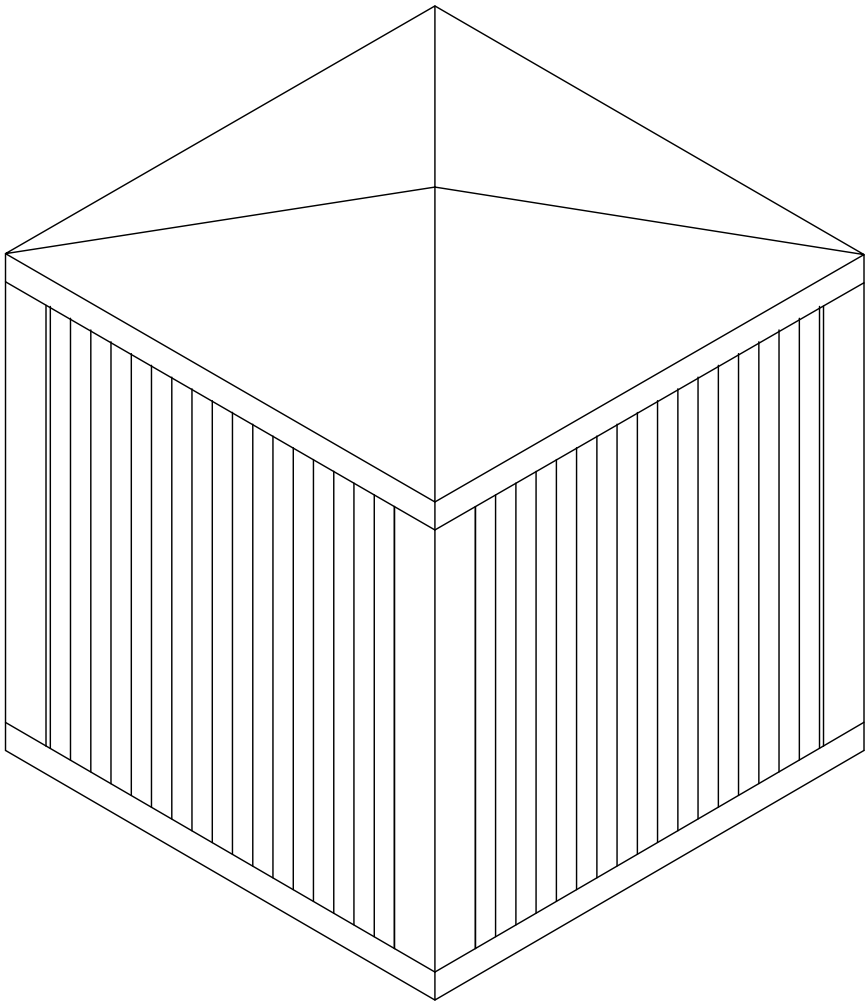

ISOMETRIC

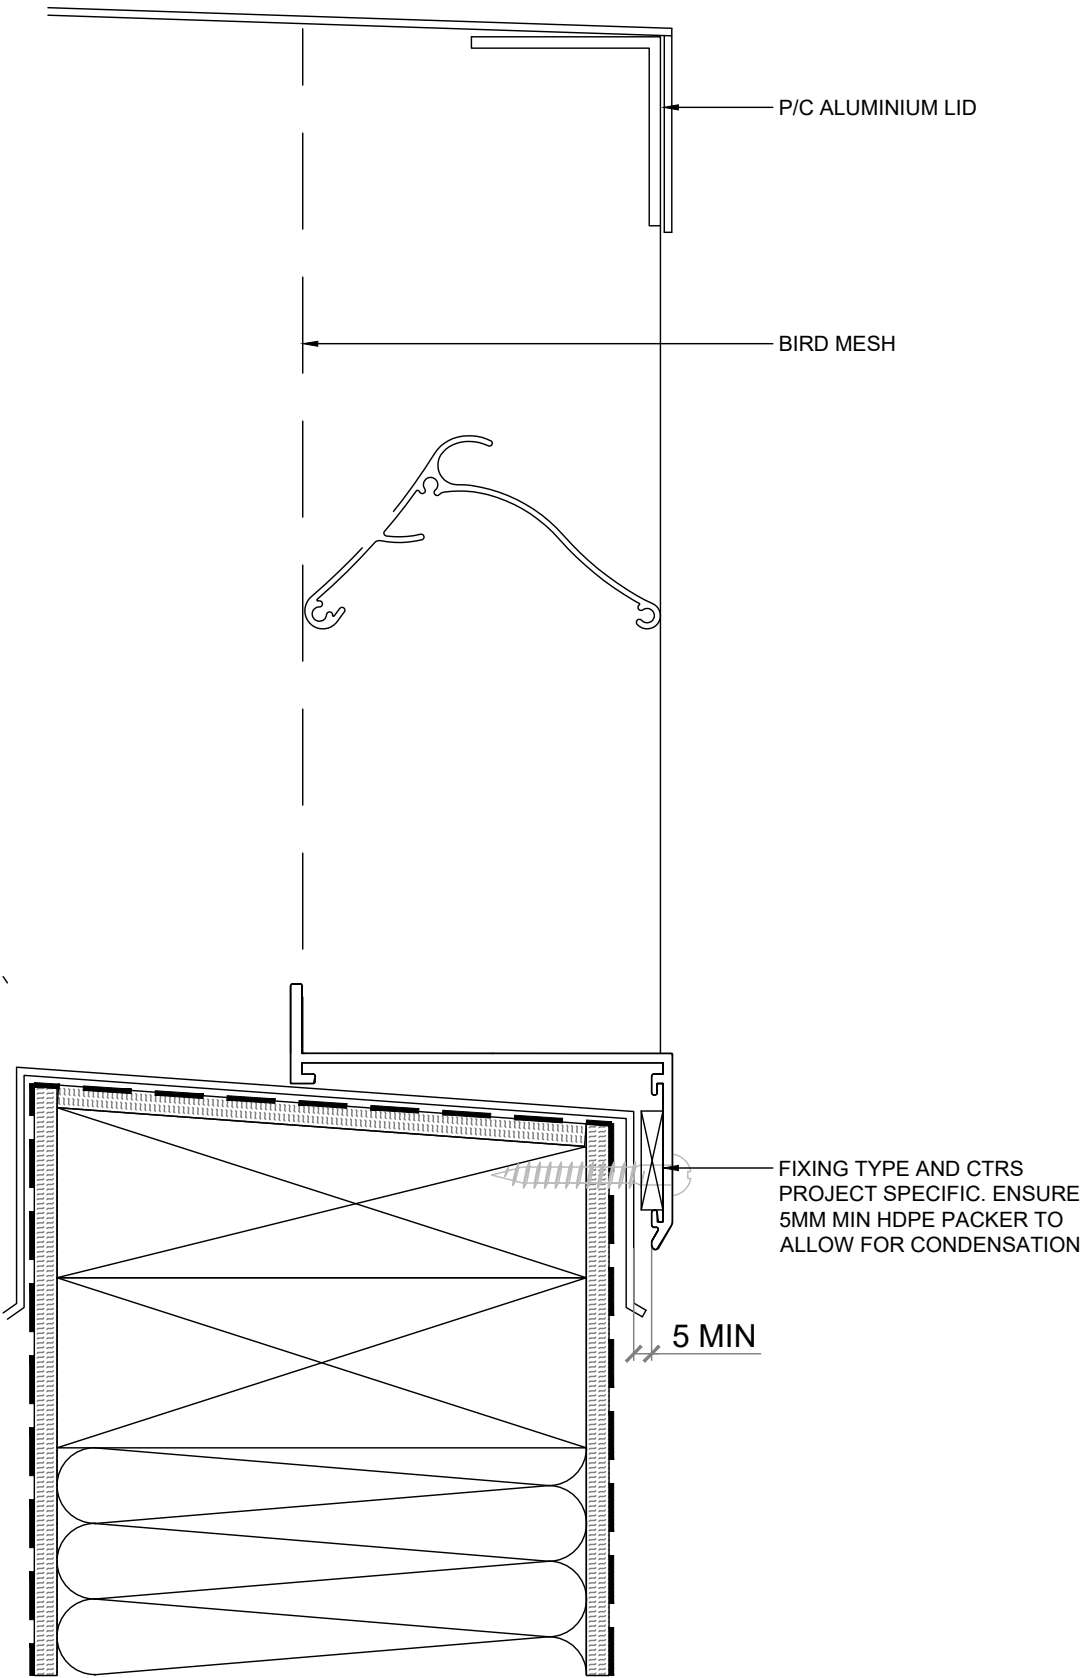

SECTION VIEW

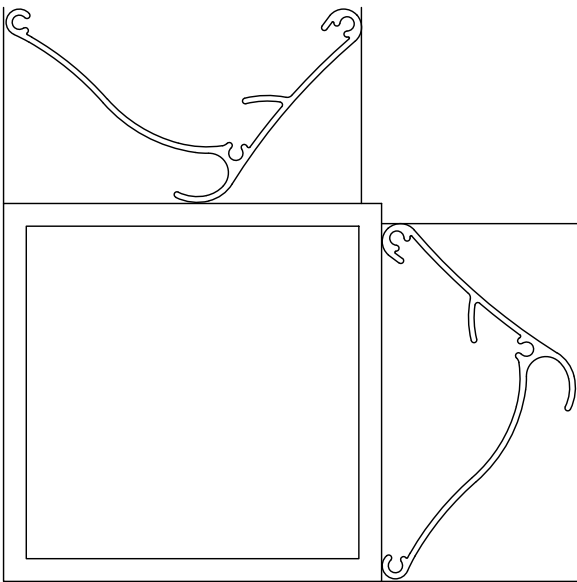

PLAN VIEW @ CORNER

VENTILATION LOUVRE	 VENTÜER Ventilation, Acoustic & Smoke Louvres E: sales@ventuer.co W: ventuer.co © 2019 All rights reserved	SCALE: 1:2 @ A3 - 1:1 @ A4	
VL-VF2		DWG NO. VL-VF2-A.17	
INSTALLATION DETAILS PENTHOUSE		DATE: 15/01/2025	REV 1